


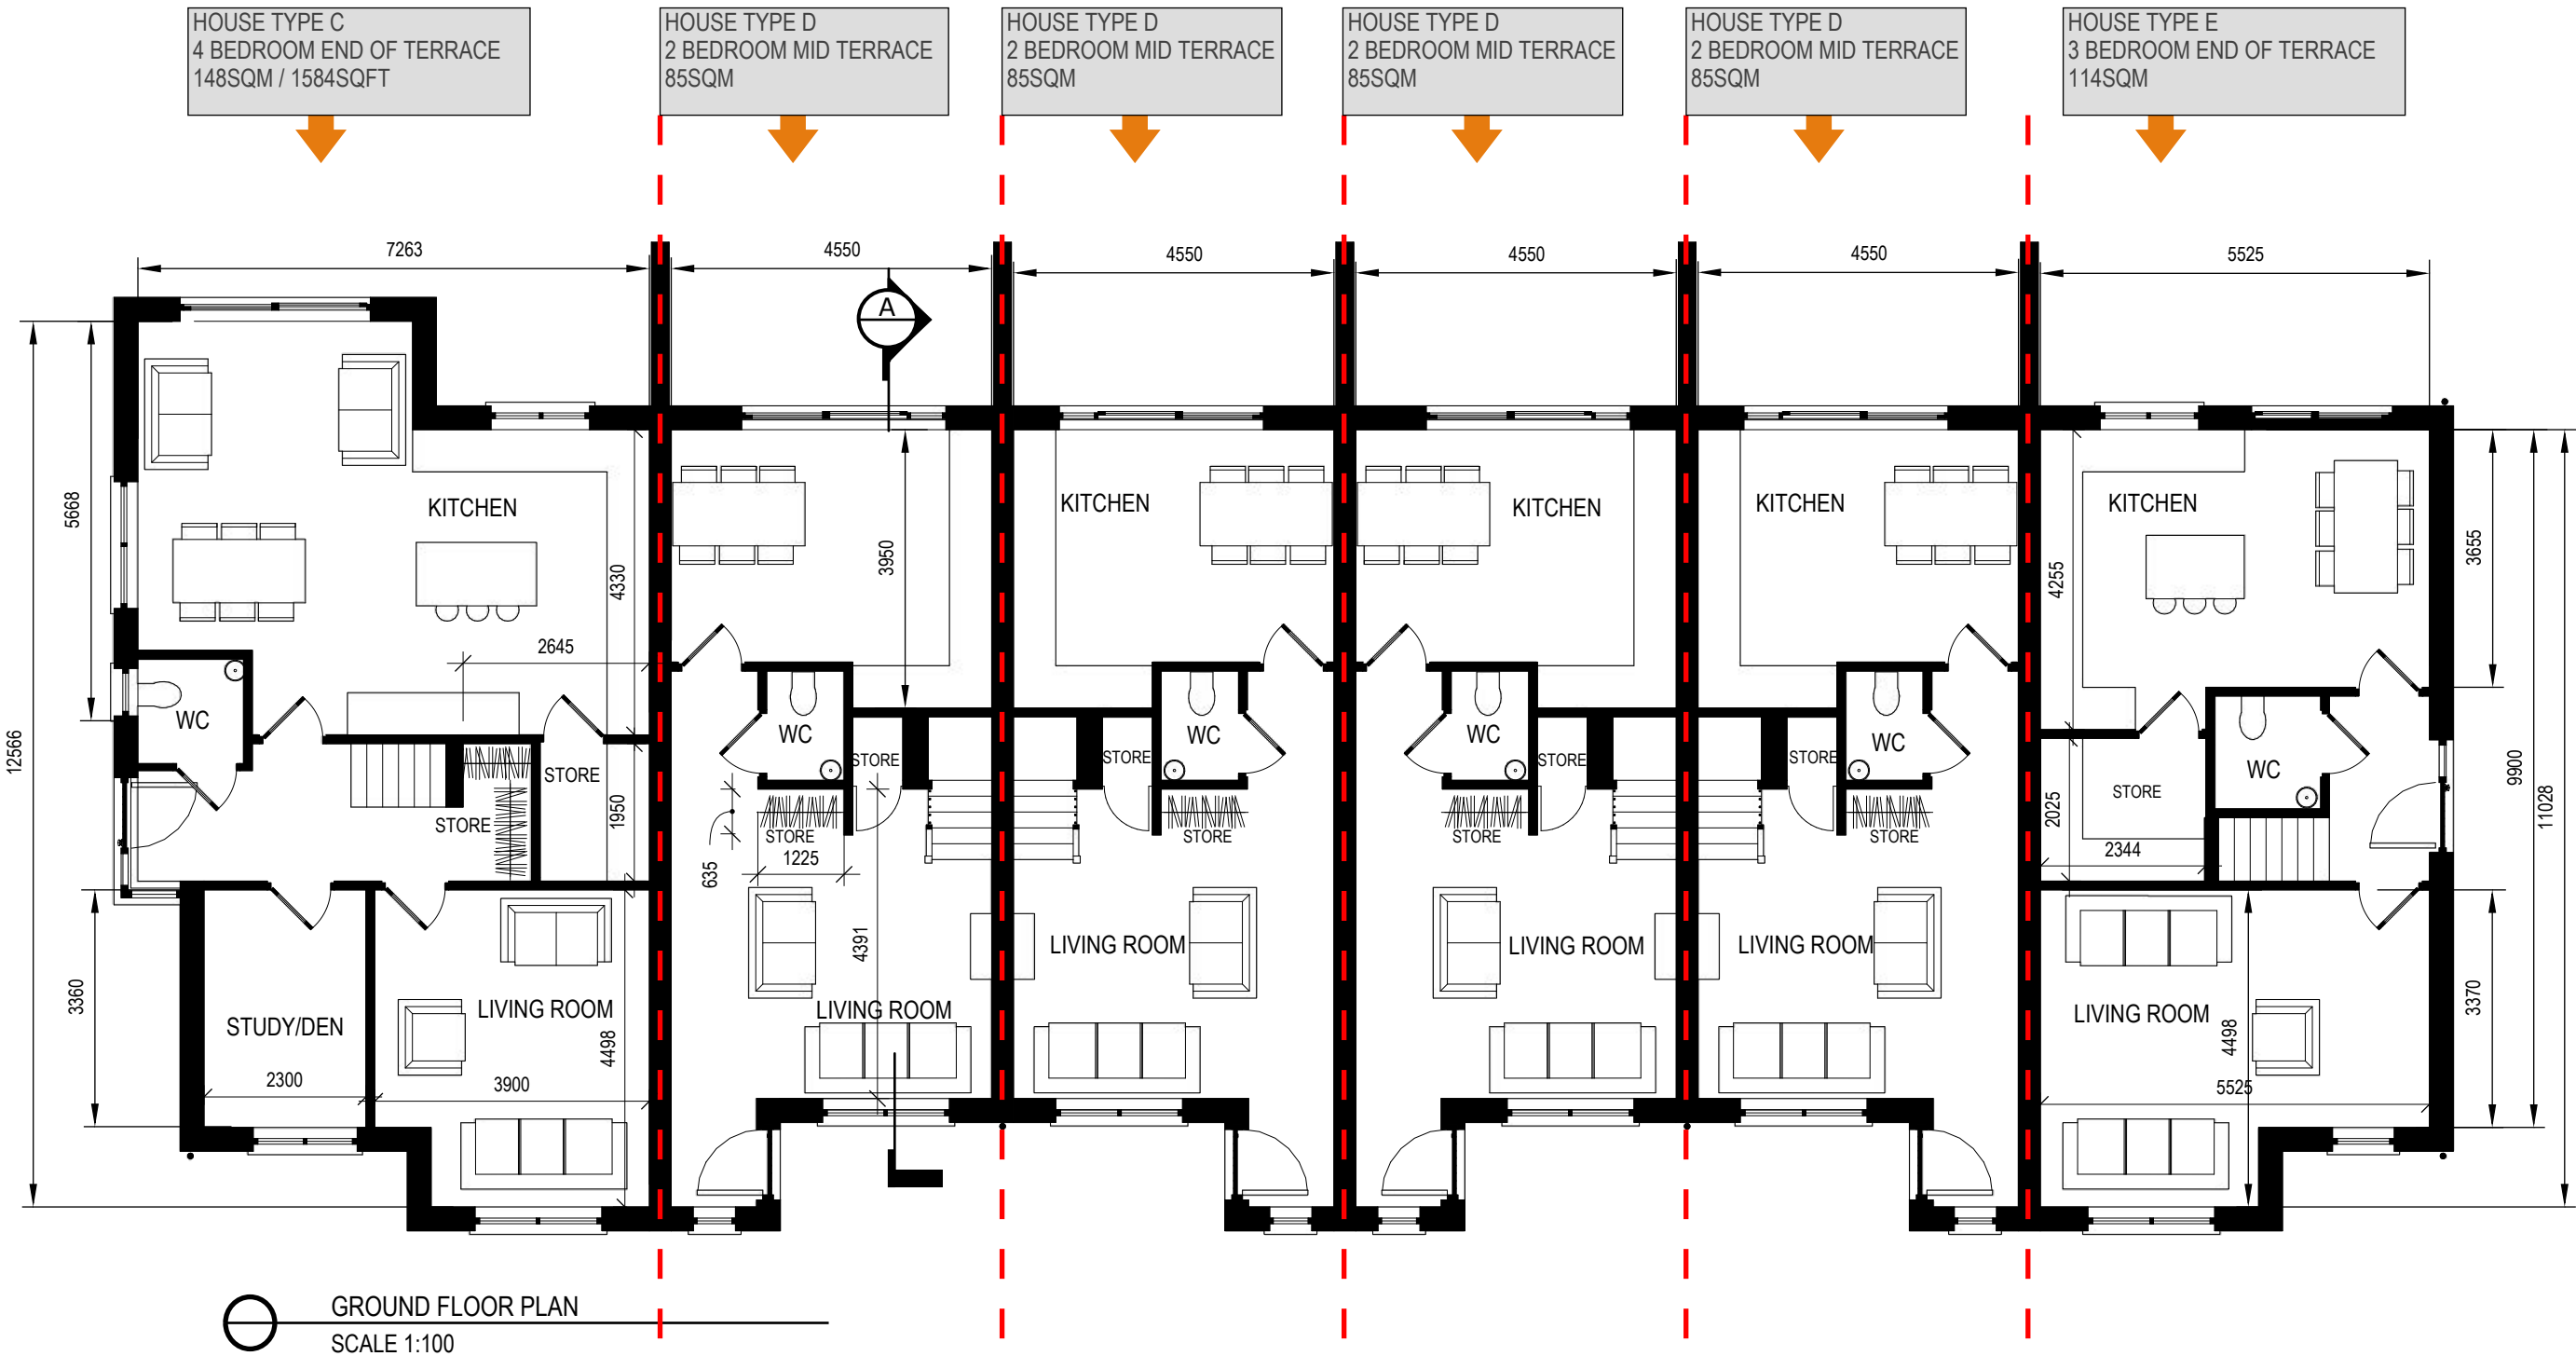

NOTE:
UNITS ARE TITLED BY TYPE IN THE
SAME LETTER FOR BOTH HANDED AND
NON-HANDED IDENTICAL VERSIONS

NOTE:
FOR FINISHED FLOOR PLAN LEVELS
AND NORTH POINTS REFER TO THE
SITE LAYOUT PLAN



REV	DATE	REMARK	DRN/CK'D
A	27-09-23	ISSUED FOR PLANNING APPLICATION	JB
-	-	-	-
-	-	-	-
-	-	-	-
-	-	-	-
-	-	-	-
-	-	-	-
-	-	-	-
-	-	-	-
-	-	-	-

Notes:
1. This drawing is for planning purposes only. - If in doubt ask.
2. Do not scale, figured dimensions only to be taken.
3. Engineer to be informed of any discrepancies before work proceeds.
4. Contractor to check all dimensions and conditions on site before commencing works.
5. Drawing to be read in conjunction with current Building Regulations.
6. All components and materials to be installed fully in accordance with manufacturers instructions.

CastleRock
Homes

**BRIAN O' KENNEDY
& ASSOCIATES LTD**
ENGINEERS + ARCHITECTS

Shannon House
Church Road
Douglas Cork

Tel: 021-4899854
Email: info@bok.ie
Web: www.bok.ie


ARCHITECTS | ENGINEERS | ASSIGNED CERTIFIERS
FIRE CERTIFICATES | DAC | PSDP | CONSERVATION



STAGE	LRD PLANNING APPLICATION
CLIENT	CASTLE ROCK HOMES MIDLETON LTD
PROJECT	DEVELOPMENT AT BROOMFIELD MIDLETON
DRAWING	HOUSE TYPES C, D & E 6 UNIT TERRACED BLOCK GROUND FLOOR PLANS
DRAWING NO.	22/6732-P-1413
Date	27-09-23
Scale	1:100 @ A3
REV	A

NOTE:
UNITS ARE TITLED BY TYPE IN THE
SAME LETTER FOR BOTH HANDED AND
NON-HANDED IDENTICAL VERSIONS

NOTE:
FOR FINISHED FLOOR PLAN LEVELS
AND NORTH POINTS REFER TO THE
SITE LAYOUT PLAN

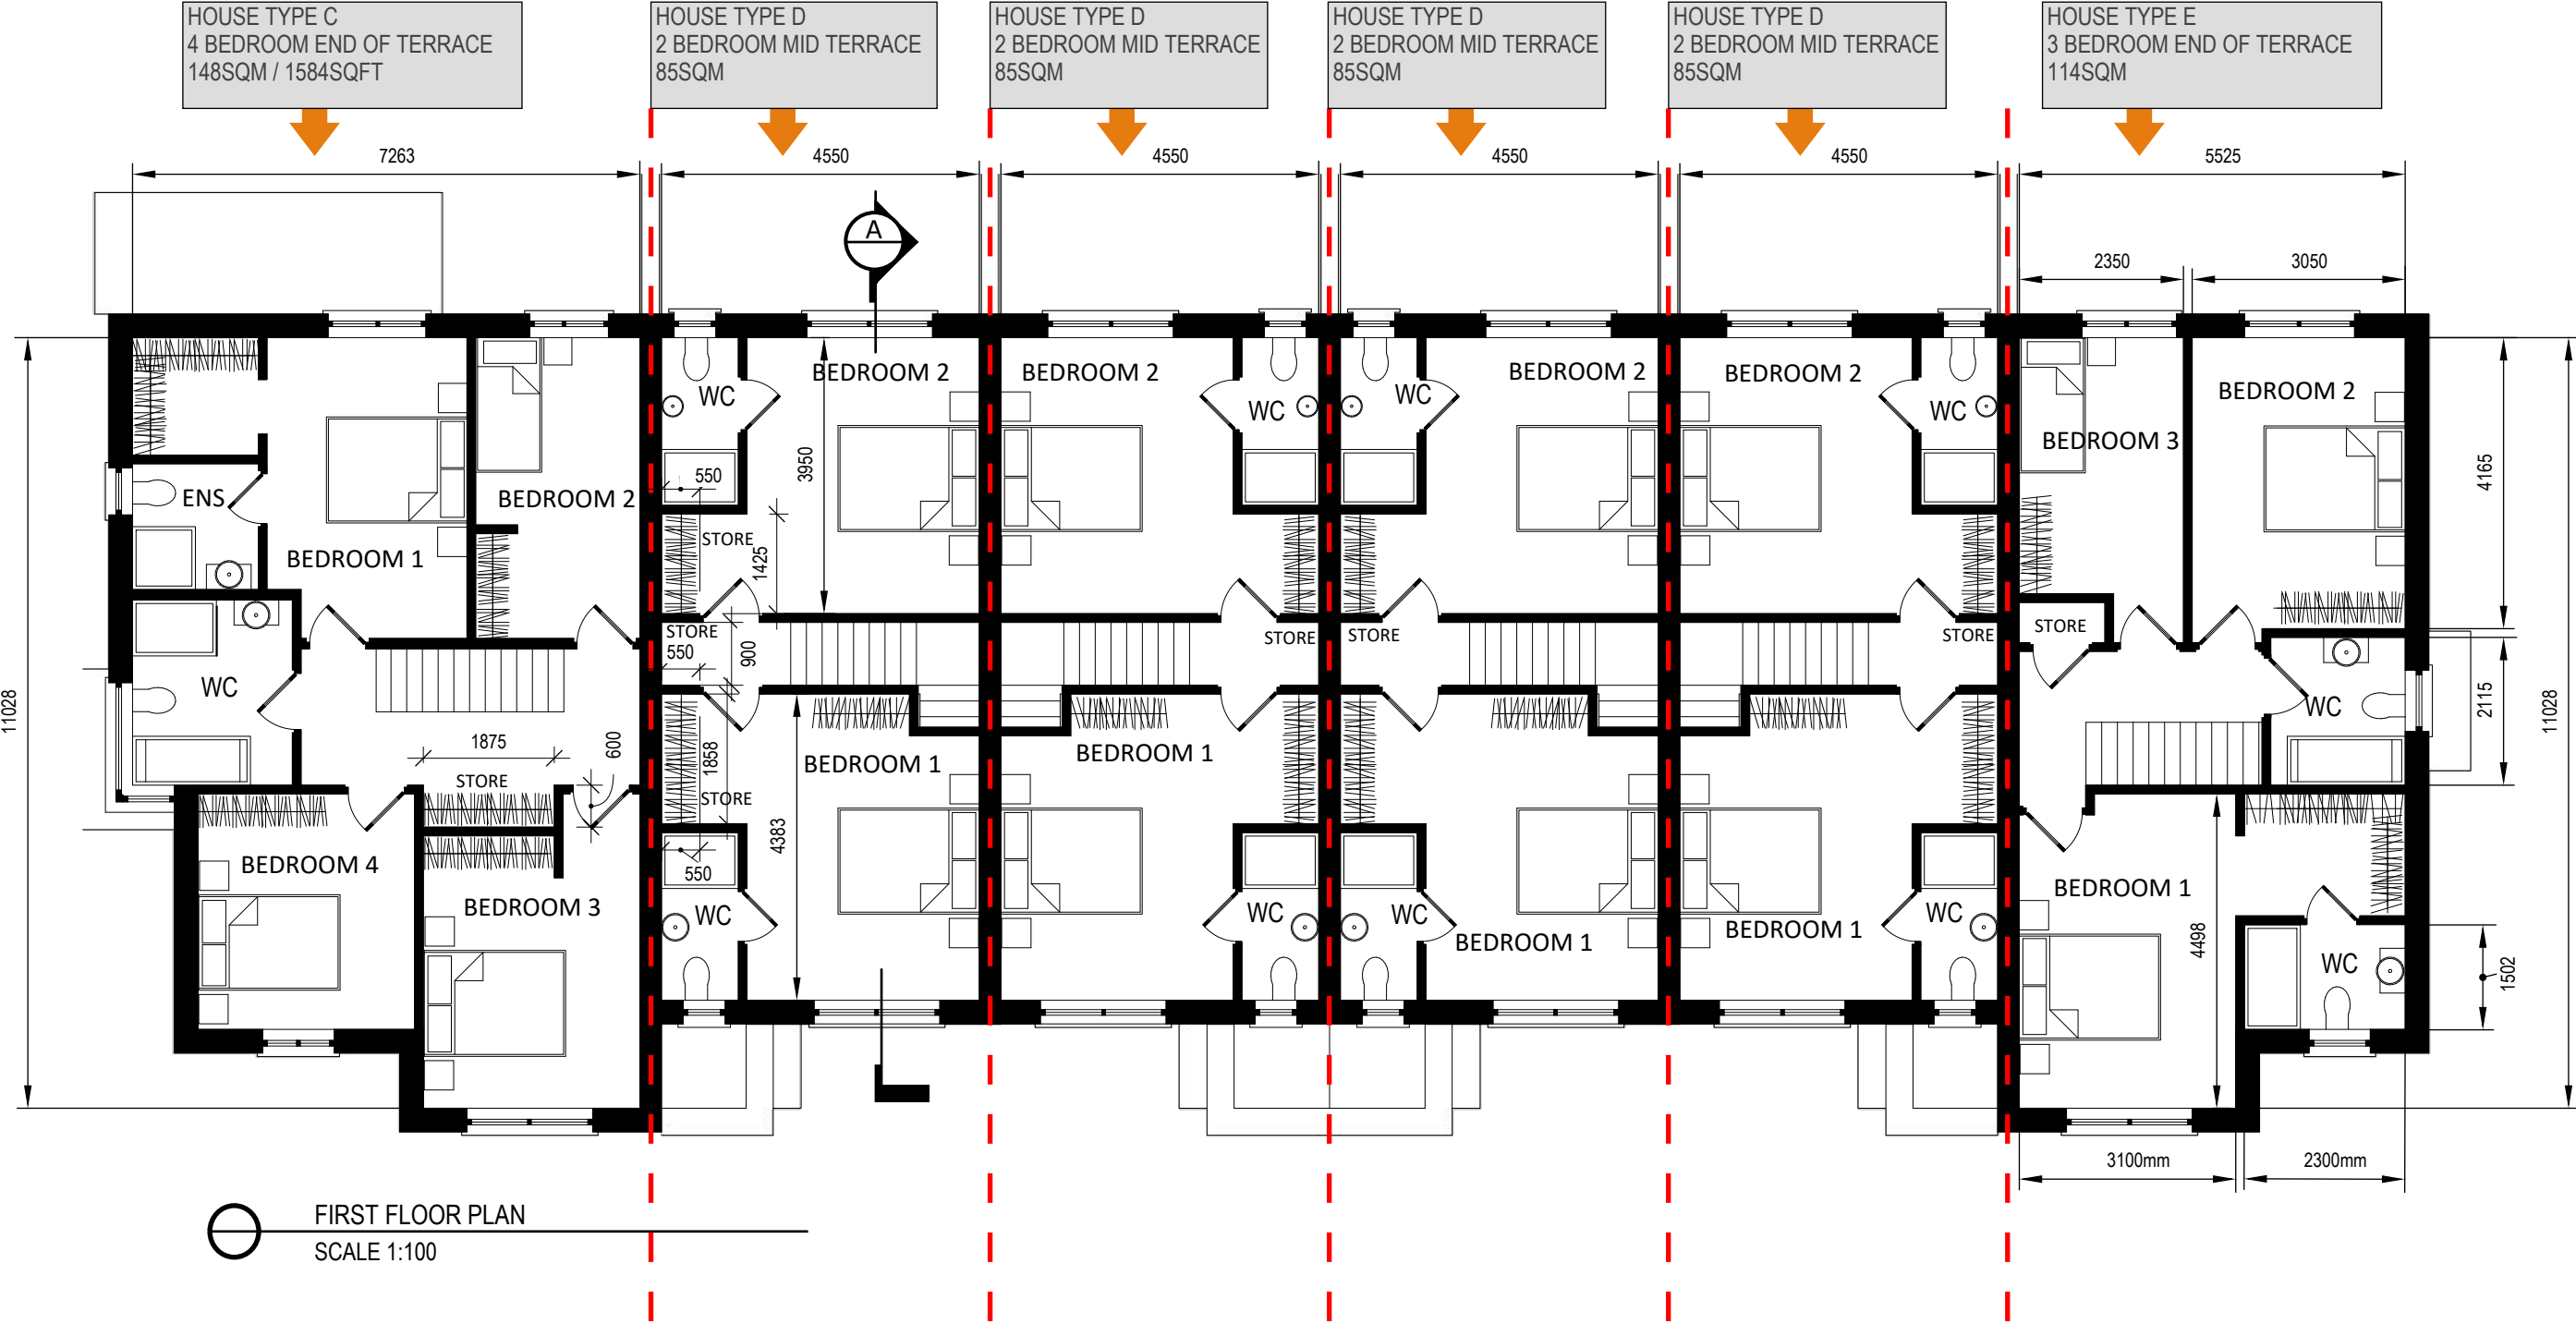

REV	DATE	REMARK	DRN/CK'D
A	27-09-23	ISSUED FOR PLANNING APPLICATION	JB
-	-	-	-
-	-	-	-
-	-	-	-
-	-	-	-
-	-	-	-
-	-	-	-
-	-	-	-
-	-	-	-
-	-	-	-

Notes:
1. This drawing is for planning purposes only. - If in doubt ask.
2. Do not scale, figured dimensions only to be taken.
3. Engineer to be informed of any discrepancies before work proceeds.
4. Contractor to check all dimensions and conditions on site before commencing works.
5. Drawing to be read in conjunction with current Building Regulations.
6. All components and materials to be installed fully in accordance with manufacturers instructions.



BRIAN O' KENNEDY & ASSOCIATES LTD
ENGINEERS + ARCHITECTS
Shannon House
Church Road
Douglas Cork
Tel: 021-4899854
Email: info@bok.ie
Web: www.bok.ie



ARCHITECTS | ENGINEERS | ASSIGNED CERTIFIERS
FIRE CERTIFICATES | DAC | PSDP | CONSERVATION

STAGE	LRD PLANNING APPLICATION		
CLIENT	CASTLE ROCK HOMES MIDLETON LTD		
PROJECT	DEVELOPMENT AT BROOMFIELD MIDLETON		
DRAWING	HOUSE TYPES C, D & E 6 UNIT TERRACED BLOCK FIRST FLOOR PLANS	DRAWN/CK'D	JB
DRAWING NO.	22/6732-P-1414	Date	27-09-23
Scale	1:100 @ A3	REV	A


NOTE:
UNITS ARE TITLED BY TYPE IN THE
SAME LETTER FOR BOTH HANDED AND
NON-HANDED IDENTICAL VERSIONS

NOTE:
FOR FINISHED FLOOR PLAN LEVELS
AND NORTH POINTS REFER TO THE
SITE LAYOUT PLAN


SCHEDULE OF EXTERNAL HOUSE FINISHES		
WALLS	WET DASH RENDER, NAPPED RENDER OR SPONGE FINISH RENDER IN LIGHT GREY/SAND	ANTIQUE RED, YELLOW OR MOCHA/TAN BRICK IBSTOCK RAMIAN RANGE
ROOFS	FLAT PROFILE CONCRETE ROOF TILE	EPDM ON FLAT ROOFS
WINDOWS/DOORS	LIGHT GREY OR BLACK UPVC	PAINTED HARDWOOD OR COMPOSITE FRONT DOOR
RAINWATER GOODS	ALUMINIUM OR PVC COLOUR TBC	



BRICK COLOUR TYPES - IBSTOCK
RAMIAN RANGE

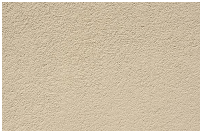

SAND COLOURED
RENDER

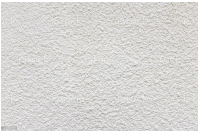

LIGHT GREY
COLOURED RENDER



BLACK CONCRETE
ROOF TILE

HOUSE TYPE C
4 BEDROOM END OF TERRACE
148SQM / 1584SQFT

HOUSE TYPE D
2 BEDROOM MID TERRACE
85SQM

HOUSE TYPE D
2 BEDROOM MID TERRACE
85SQM

HOUSE TYPE D
2 BEDROOM MID TERRACE
85SQM

HOUSE TYPE D
2 BEDROOM MID TERRACE
85SQM

HOUSE TYPE E
3 BEDROOM END OF TERRACE
114SQM



Notes:	REV	DATE	REMARK	DRN/CK'D
1. This drawing is for planning purposes only. - If in doubt ask.	A	27-09-23	ISSUED FOR PLANNING APPLICATION	JB
2. Do not scale, figured dimensions only to be taken.	-	-	-	-
3. Engineer to be informed of any discrepancies before work proceeds.	-	-	-	-
4. Contractor to check all dimensions and conditions on site before commencing works.	-	-	-	-
5. Drawing to be read in conjunction with current Building Regulations.	-	-	-	-
6. All components and materials to be installed fully in accordance with manufacturers instructions.	-	-	-	-



BRIAN O' KENNEDY & ASSOCIATES LTD
ENGINEERS + ARCHITECTS

Shannon House
Church Road
Douglas Cork
Tel: 021-4899854
Email: info@bok.ie
Web: www.bok.ie



ARCHITECTS | ENGINEERS | ASSIGNED CERTIFIERS
FIRE CERTIFICATES | DAC | PSDP | CONSERVATION

STAGE	LRD PLANNING APPLICATION		
CLIENT	CASTLE ROCK HOMES MIDLETON LTD		
PROJECT	DEVELOPMENT AT BROOMFIELD MIDLETON		
DRAWING	HOUSE TYPES C, D & E 6 UNIT TERRACED BLOCK FRONT ELEVATIONS	DRAWN/CK'D	JB
DRAWING NO.	22/6732-P-1415	Date	27-09-23
		Scale	1:100 @ A3
		REV	A


NOTE:
UNITS ARE TITLED BY TYPE IN THE
SAME LETTER FOR BOTH HANDED AND
NON-HANDED IDENTICAL VERSIONS

NOTE:
FOR FINISHED FLOOR PLAN LEVELS
AND NORTH POINTS REFER TO THE
SITE LAYOUT PLAN


SCHEDULE OF EXTERNAL HOUSE FINISHES		
WALLS	WET DASH RENDER, NAPPED RENDER OR SPONGE FINISH RENDER IN LIGHT GREY/SAND	ANTIQUE RED, YELLOW OR MOCHA/TAN BRICK IBSTOCK RAMIAN RANGE
ROOFS	FLAT PROFILE CONCRETE ROOF TILE	EPDM ON FLAT ROOFS
WINDOWS/DOORS	LIGHT GREY OR BLACK UPVC	PAINTED HARDWOOD OR COMPOSITE FRONT DOOR
RAINWATER GOODS	ALUMINIUM OR PVC COLOUR TBC	



BRICK COLOUR TYPES - IBSTOCK
RAMIAN RANGE

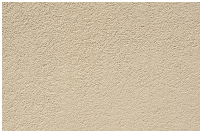

SAND COLOURED
RENDER

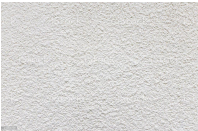

LIGHT GREY
COLOURED RENDER



BLACK CONCRETE
ROOF TILE

HOUSE TYPE C
4 BEDROOM END OF TERRACE
148SQM / 1584SQFT

HOUSE TYPE D
2 BEDROOM MID TERRACE
85SQM

HOUSE TYPE D
2 BEDROOM MID TERRACE
85SQM

HOUSE TYPE D
2 BEDROOM MID TERRACE
85SQM

HOUSE TYPE D
2 BEDROOM MID TERRACE
85SQM

HOUSE TYPE E
3 BEDROOM END OF TERRACE
114SQM



ROOFLIGHTS TO
ATTIC

BLACK CONCRETE
ROOF TILE

SMOOTH PLASTER FINISH
WHITE/BEIGE/LIGHT GREY
COLOUR TBC

BRICK FINISH
SEE LEGEND

WINDOWS IN PVC OR
ALU-CLAD
COLOUR TBC

Notes:	REV	DATE	REMARK	DRN/CK'D
1. This drawing is for planning purposes only. - If in doubt ask.	A	27-09-23	ISSUED FOR PLANNING APPLICATION	JB
2. Do not scale, figured dimensions only to be taken.	-	-	-	-
3. Engineer to be informed of any discrepancies before work proceeds.	-	-	-	-
4. Contractor to check all dimensions and conditions on site before commencing works.	-	-	-	-
5. Drawing to be read in conjunction with current Building Regulations.	-	-	-	-
6. All components and materials to be installed fully in accordance with manufacturers instructions.	-	-	-	-



**BRIAN O' KENNEDY
& ASSOCIATES LTD**
ENGINEERS + ARCHITECTS

Shannon House
Church Road
Douglas Cork

Tel: 021-4899854
Email: info@bok.ie
Web: www.bok.ie




ENGINEERS
IRELAND

ARCHITECTS | ENGINEERS | ASSIGNED CERTIFIERS
FIRE CERTIFICATES | DAC | PSDP | CONSERVATION

STAGE			
LRD PLANNING APPLICATION			
CLIENT	CASTLE ROCK HOMES MIDLETON LTD		
PROJECT	DEVELOPMENT AT BROOMFIELD MIDLETON		
DRAWING	HOUSE TYPES C, D & E 6 UNIT TERRACED BLOCK REAR ELEVATIONS		DRAWN/CK'D JB
DRAWING NO.	22/6732-P-1416	Date 27-09-23	Scale 1:100 @ A3
REV	A		

NOTE:
UNITS ARE TITLED BY TYPE IN THE
SAME LETTER FOR BOTH HANDED AND
NON-HANDED IDENTICAL VERSIONS


NOTE:
FOR FINISHED FLOOR PLAN LEVELS
AND NORTH POINTS REFER TO THE
SITE LAYOUT PLAN

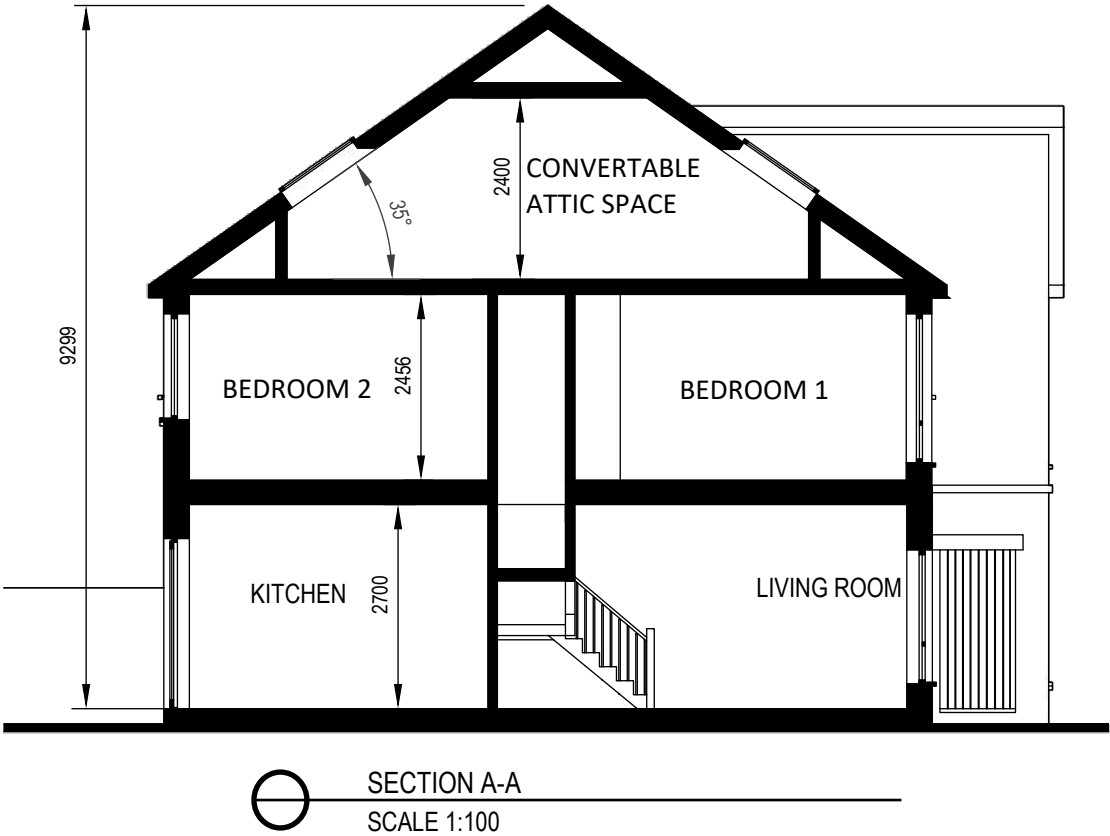

SCHEDULE OF EXTERNAL HOUSE FINISHES		
WALLS	WET DASH RENDER, NAPPED RENDER OR SPONGE FINISH RENDER IN LIGHT GREY/SAND	ANTIQUE RED, YELLOW OR MOCHA/TAN BRICK IBSTOCK RAMIAN RANGE
ROOFS	FLAT PROFILE CONCRETE ROOF TILE	EPDM ON FLAT ROOFS
WINDOWS/DOORS	LIGHT GREY OR BLACK UPVC	PAINTED HARDWOOD OR COMPOSITE FRONT DOOR
RAINWATER GOODS	ALUMINIUM OR PVC COLOUR TBC	



BRICK COLOUR TYPES - IBSTOCK
RAMIAN RANGE

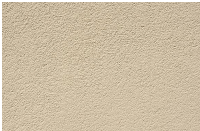



SAND COLOURED
RENDER



LIGHT GREY
COLOURED RENDER



BLACK CONCRETE
ROOF TILE

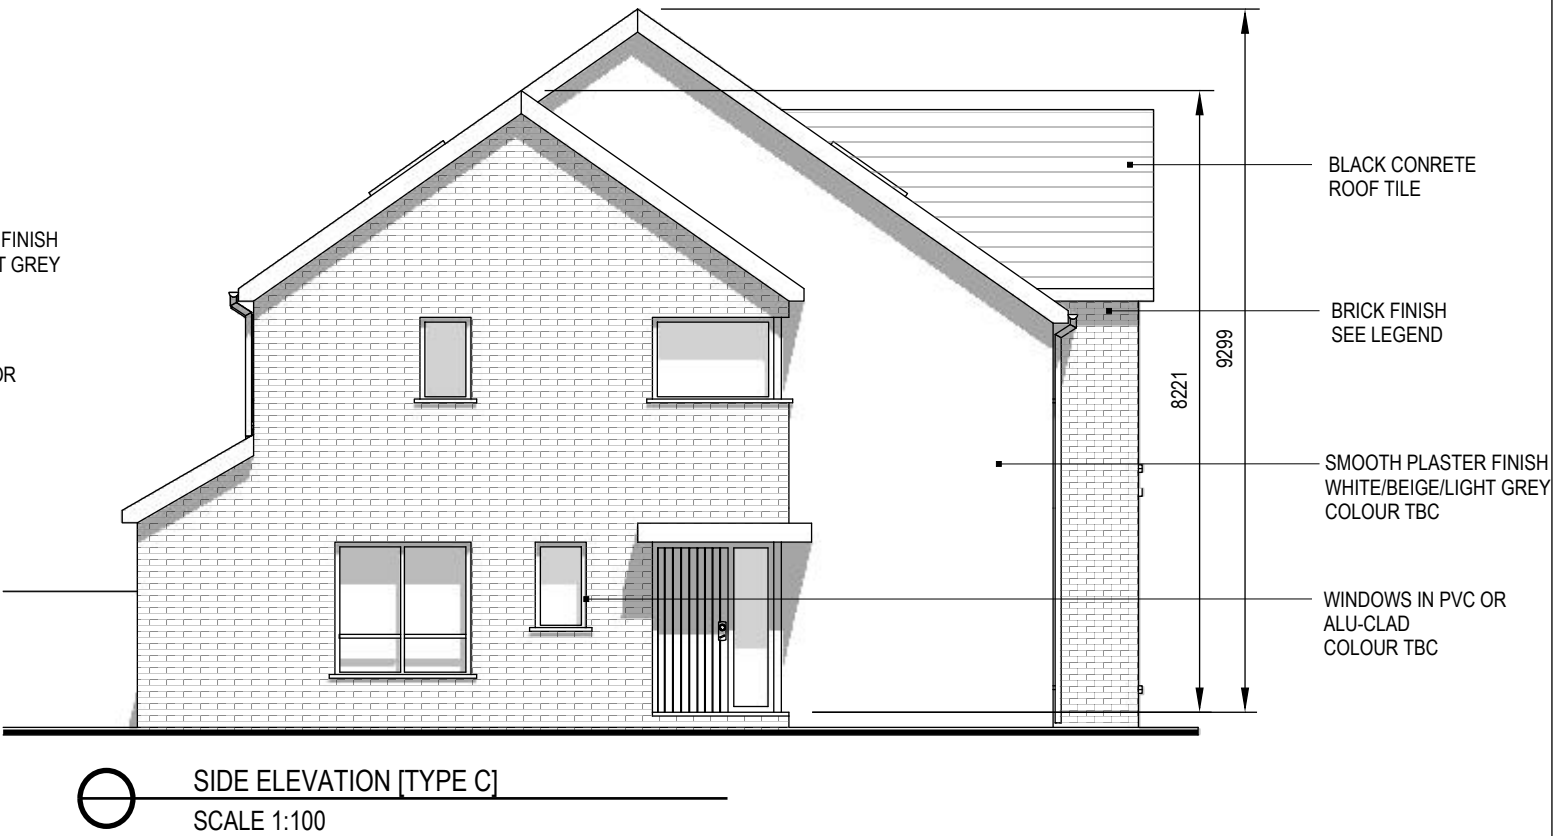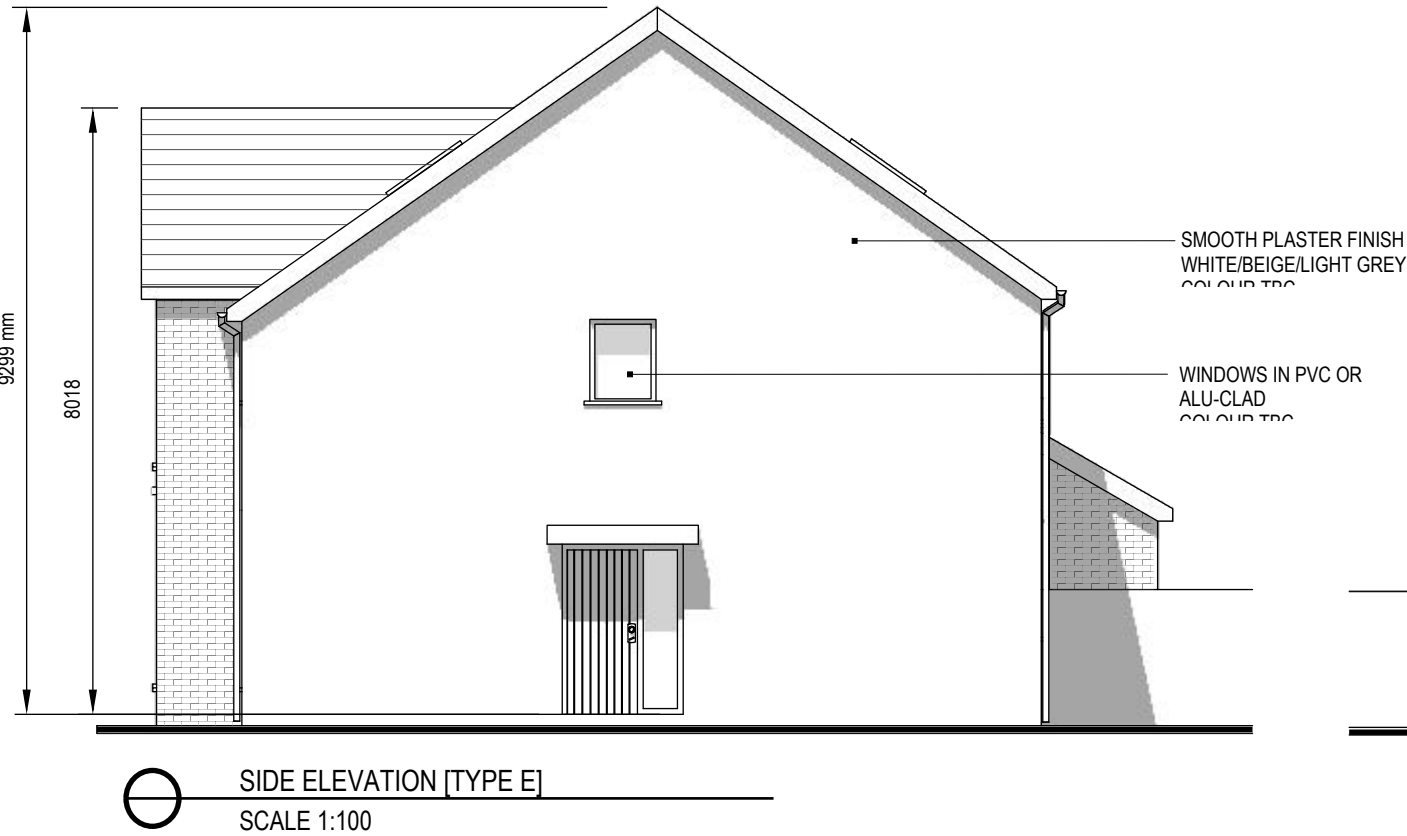

REV	DATE	REMARK	DRN/CK'D
A	27-09-23	ISSUED FOR PLANNING APPLICATION	JB
-	-	-	-
-	-	-	-
-	-	-	-
-	-	-	-
-	-	-	-
-	-	-	-
-	-	-	-

Notes:
1. This drawing is for planning purposes only. - If in doubt ask.
2. Do not scale, figured dimensions only to be taken.
3. Engineer to be informed of any discrepancies before work proceeds.
4. Contractor to check all dimensions and conditions on site before commencing works.
5. Drawing to be read in conjunction with current Building Regulations.
6. All components and materials to be installed fully in accordance with manufacturers instructions.

BRIAN O' KENNEDY & ASSOCIATES LTD
ENGINEERS + ARCHITECTS

Shannon House
Church Road
Douglas Cork

Tel: 021-4899854
Email: info@bok.ie
Web: www.bok.ie

ARCHITECTS | ENGINEERS | ASSIGNED CERTIFIERS
FIRE CERTIFICATES | DAC | PSDP | CONSERVATION

STAGE	LRD PLANNING APPLICATION		
CLIENT	CASTLE ROCK HOMES MIDLETON LTD		
PROJECT	DEVELOPMENT AT BROOMFIELD MIDLETON		
DRAWING	HOUSE TYPES C, D & E 6 UNIT TERRACED BLOCK SECTION A-A, SIDE ELEVATIONS	DRAWN/CK'D	JB
DRAWING NO.	22/6732-P-1417	Date	27-09-23
		Scale	1:100 @ A3
		REV	A