


FRONT ELEVATION
SCALE 1:100@A3

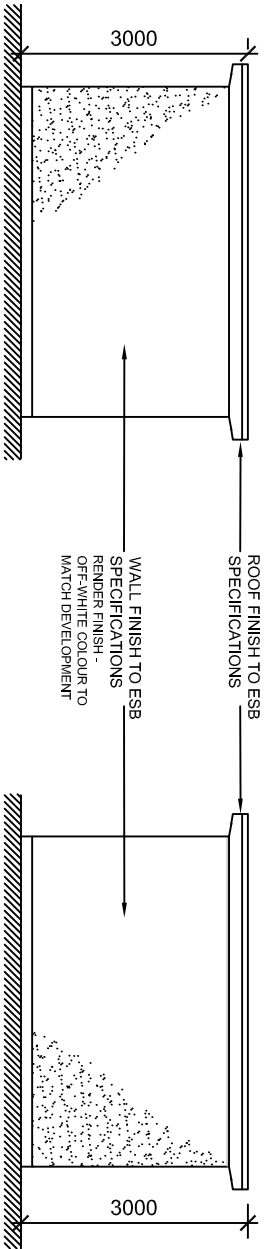


SIDE ELEVATION
SCALE 1:100@A3


SIDE ELEVATION
SCALE 1:100@A3




KEY PLAN (3no. ESB SUBSTATIONS)
NTS @ A3

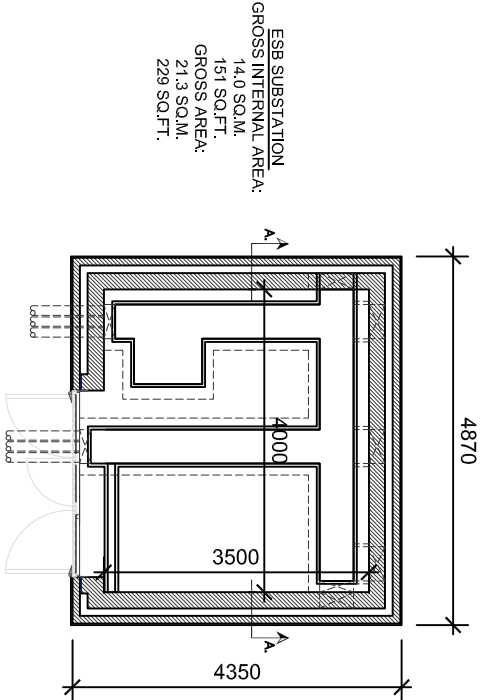

PLAN
SCALE 1:100@A3

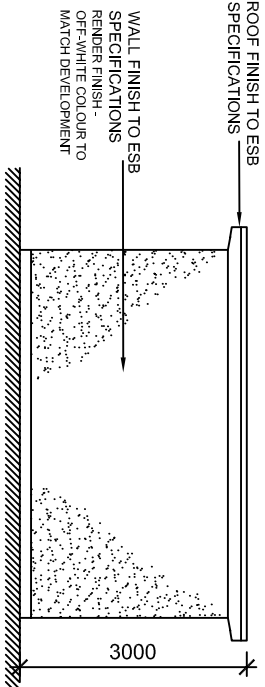

REAR ELEVATION
SCALE 1:100@A3

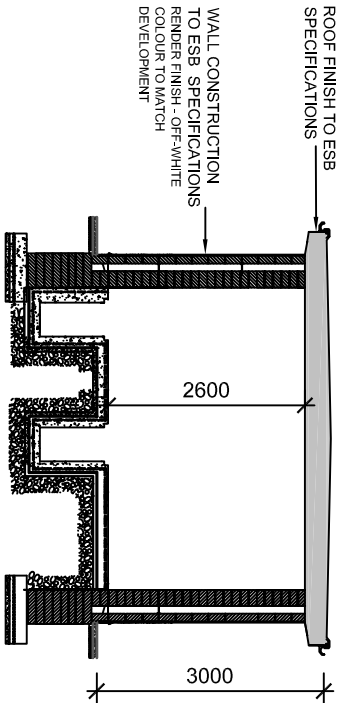

SECTION A-A
SCALE 1:100@A3

Notes:

1. This drawing is for the purpose of the stage indicated only. - If in doubt ask.
2. Do not scale, figured dimensions only to be taken from the drawing.
3. Engineer/Architect to be informed of any discrepancies before work proceeds.
4. Contractor to check all dimensions and conditions on site before commencing works.
5. Drawing to be read in conjunction with current Building Regulations.
6. All components and materials to be installed only in accordance with manufacturers instructions.

Legend:

Rev	Date	Description	Drawn	Chk'd
A	12-10-2023	ISSUED FOR PLANNING APPLICATION	JB	BOK



BRIAN O KENNEDY & ASSOCIATES LTD
Engineers+Architects



ENGINEERS IRELAND

Shannon House,
Church Road,
Douglas,
Co.Cork

Tel: 021-4899864
Fax: 021-4899464
Email: info@bok.ie
Web: www.bok.ie

ENGINEERING | ARCHITECTURE | ASSIGNED CERTIFIERS
TYPE CERTIFICATES | DMS | FSBP | CONSERVATION

GENERAL NOTE:
This drawing is the property of Brian O'Kennedy & Associates.
Copyright is reserved. The drawing shall not be copied, reproduced or
otherwise used without the consent of Brian O'Kennedy & Associates.

Drawing Status:

LRD PLANNING APPLICATION

Client: CASTLE ROCK HOMES MIDDLETON LTD.

Project: RESIDENTIAL DEVELOPMENT - BROOMFIELD MIDDLETON

Drawing: ESB SUBSTATION
GENERAL ARRANGEMENT

Drawing number:

22/6732-P-1483

Rev:	Drawn:	Chk'd:
A	JB	BOK