

Planning Pack Map

Cnoc na nGabhar Thiar
Broomfield West



BRIAN O KENNEDY & ASSOCIATES LTD
Consulting Engineers

Shannon House,
Church Road,
Douglas,
Co. Cork

Tel: 021-4899654
Fax: 021-4899464
Email: info@bok.ie
Web: www.bok.ie



ENGINEERING | ARCHITECTURE | ASSIGNED CERTIFIERS
FIRE CERTIFICATES | DAC | PSDP | CONSERVATION

GENERAL NOTE:
This drawing is the property of Brian O'Kennedy & Associates.
Copyright is reserved. The drawing shall not be copied, reproduced or
otherwise used without the consent of Brian O'Kennedy & Associates.

Drawing Status: LRD PLANNING APPLICATION			
Client: CASTLE ROCK HOMES MIDLETON LTD			
Project: RESIDENTIAL DEVELOPMENT - BROOMFIELD MIDLETON			
Drawing: SITE OWNERSHIP MAP		Date: 10-11-2023	Scale: 1:2500@A3
Drawing number: 22/6732-P-0003		Rev: A	Drawn: GF Chk'd: JB

LEGEND


- SITE FOR PLANNING APPLICATION BY
CASTLE ROCK HOMES (MIDLETON) LTD.
OUTLINED IN RED = 8.29 Hectares

OTHER LANDS OWNED BY APPLICANT
OUTLINED IN BLUE

AREA SUBJECT TO LETTER OF CONSENT
FROM CORK COUNTY COUNCIL
AREA = 0.157 Hectares

AREA SUBJECT TO LETTER OF CONSENT
FROM IRISH WATER
AREA = 0.058 Hectares

EXISTING SERVICES WAYLEAVES
SHOWN IN YELLOW, 6m WIDE

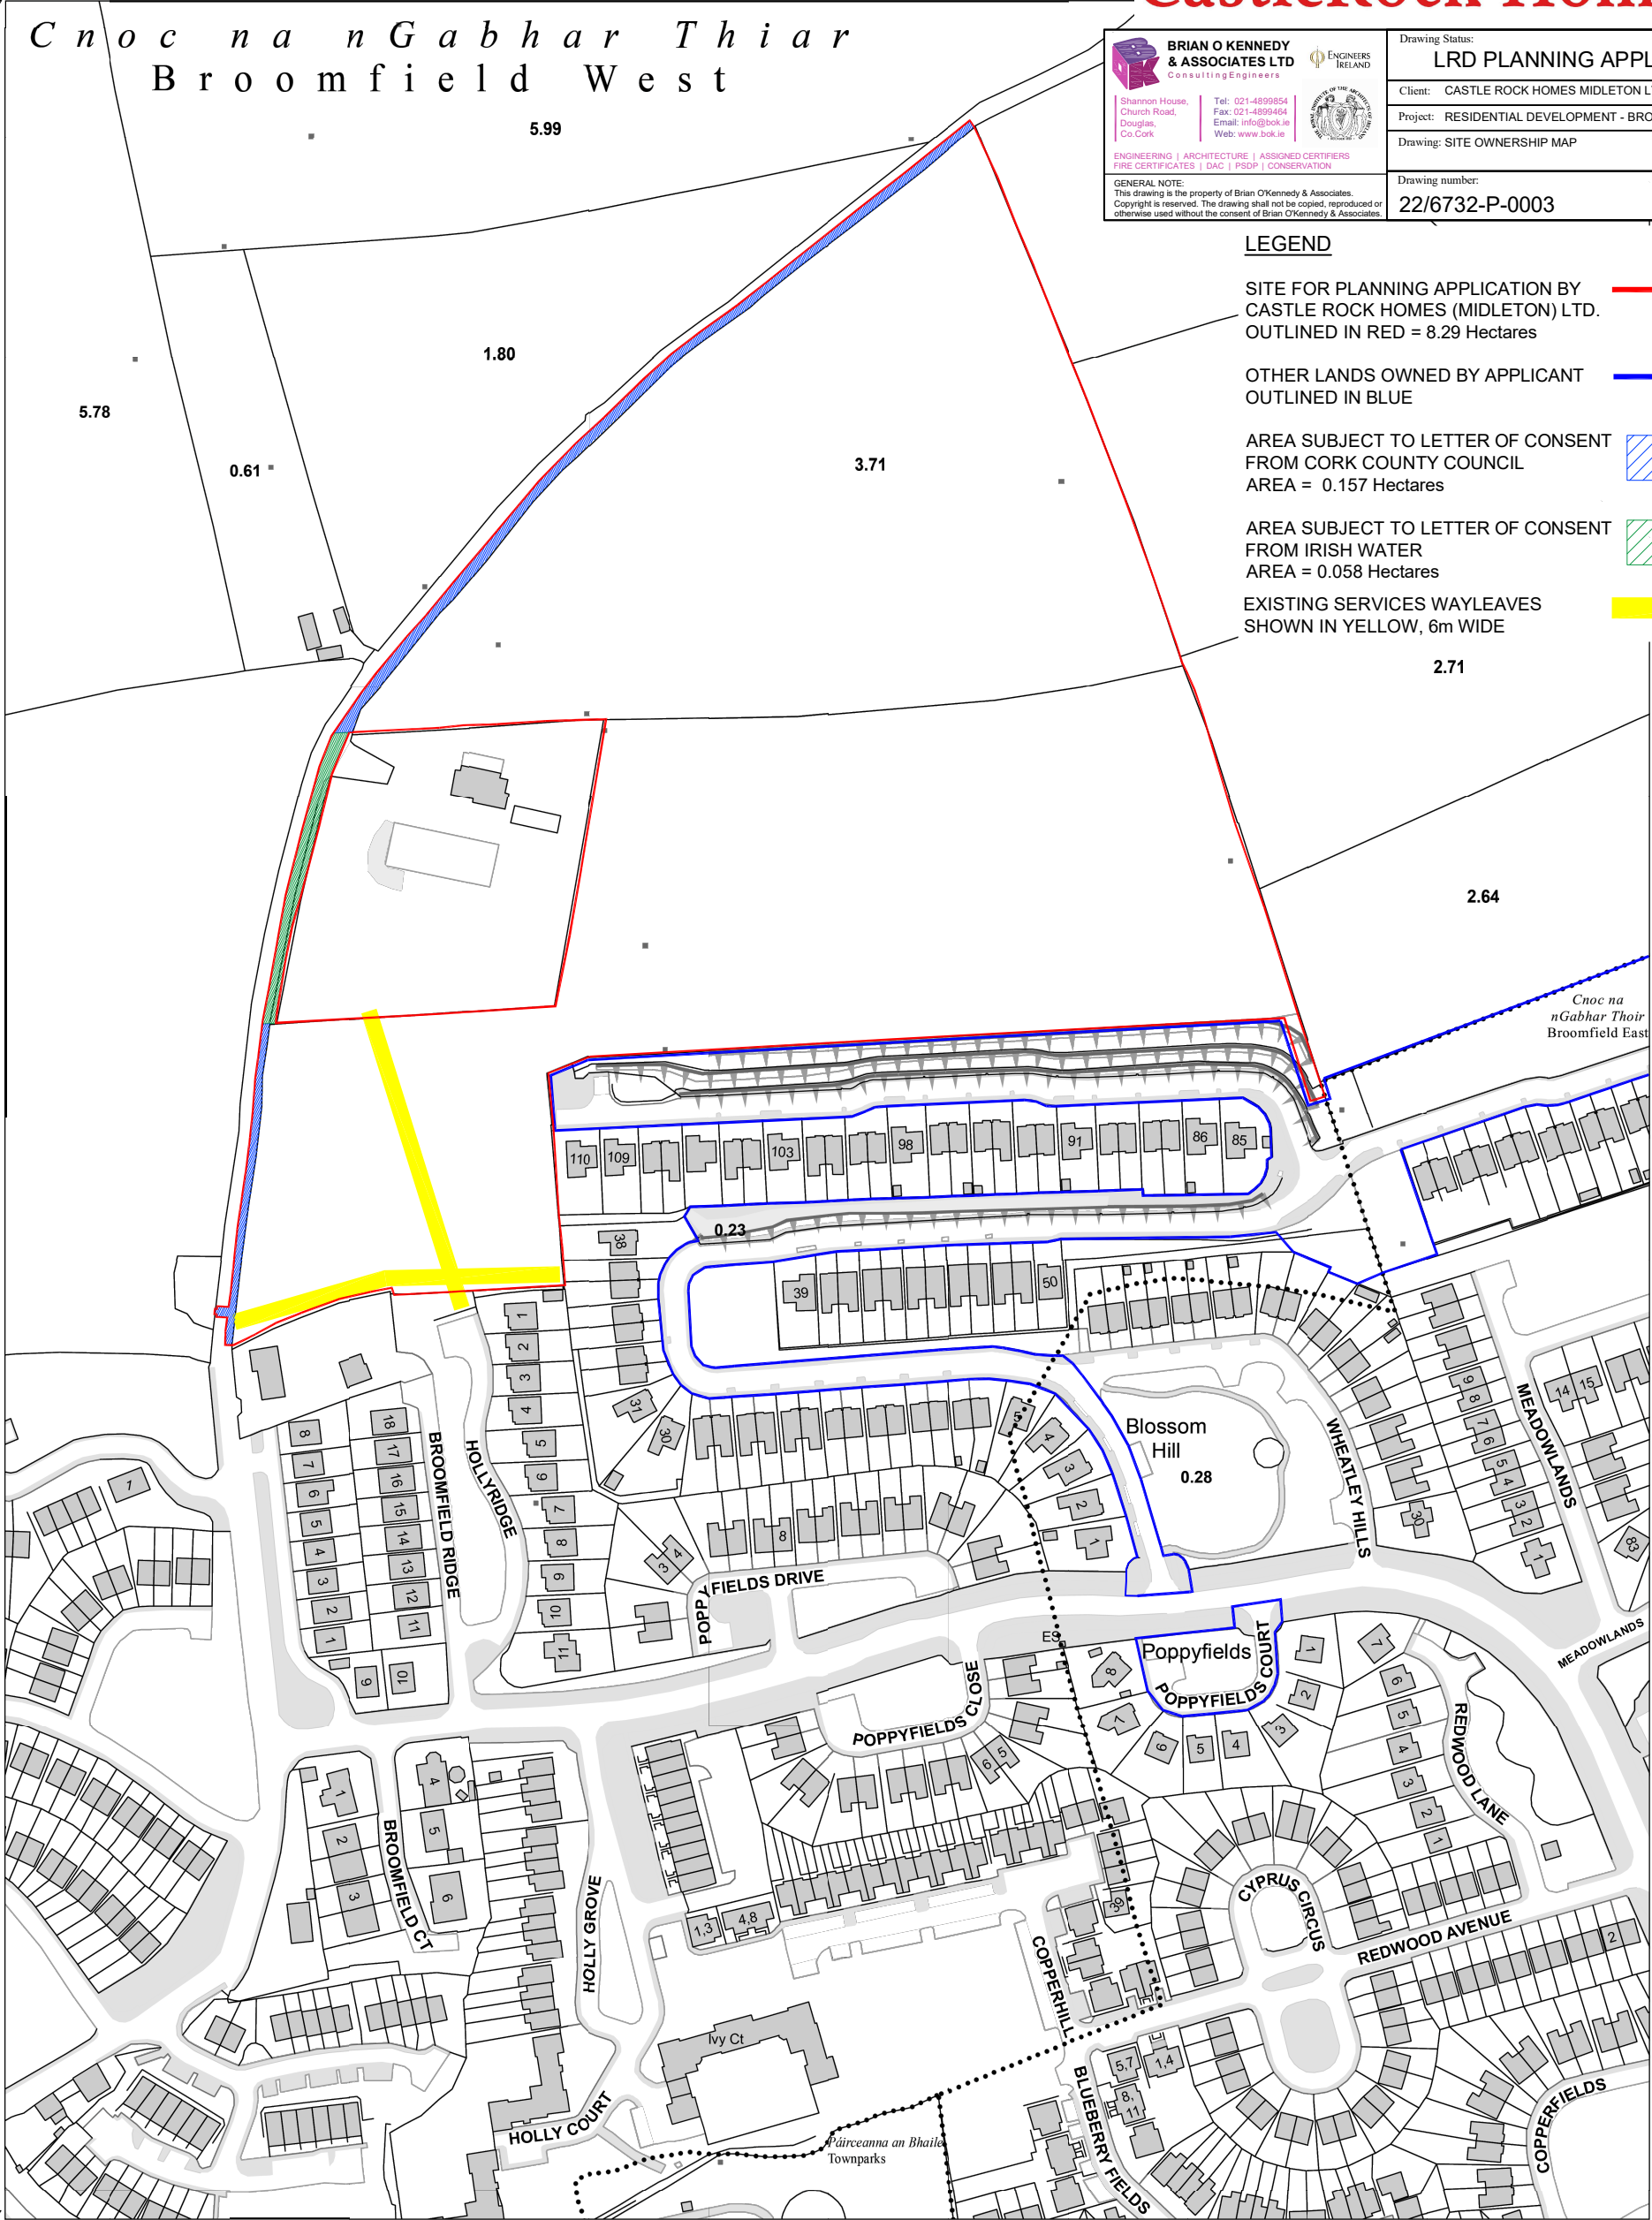

COMPILED AND PUBLISHED BY:
Ordnance Survey Ireland,
Phoenix Park,
Dublin 8,
Ireland.

All rights reserved.
No part of this publication may
be copied, reproduced
or transmitted in any form
or by any means without the prior
written permission of
the copyright owners.

Ordnance Survey maps
never show legal property
boundaries, nor do they
show ownership of
physical features.

©Suirbhéireacht Ordanáis Éireann, 2022
©Ordnance Survey Ireland, 2022
www.osi.ie/copyright

CENTRE
COORDINATES:
ITM 588111,574932

ORDER NO.:
50309246_1

PUBLISHED:
21/12/2022

MAP SERIES:
1:2,500
1:2,500
1:2,500
1:2,500

MAP SHEETS:
6342-B
6342-D
6343-A
6343-C

CAPTURE RESOLUTION:
The map objects are only accurate to the
resolution at which they were captured.
Output scale is not indicative of data capture scale.
Further information is available at:
<http://www.osi.ie>; search 'Capture Resolution'

LEGEND:
<http://www.osi.ie>; search 'Large Scale Legend'



Unauthorised reproduction
infringes Ordnance Survey Ireland
and Government of Ireland
copyright.

The representation on this map
of a road, track or footpath
is not evidence of the existence
of a right of way.