


Planning Pack Map

C n o c n a n G a b h a r T h i a r
B r o o m f i e l d W e s t

- LEGEND
- SITE FOR PLANNING OUTLINED IN RED
- OTHER LANDS OWNED BY APPLICANT OUTLINED IN BLUE
- EXISTING SERVICES WAYLEAVES SHOWN IN YELLOW, 6m WIDE
- SITE NOTICE LOCATIONS MARKED 'X'



BRIAN O KENNEDY & ASSOCIATES LTD
Consulting Engineers

Shannon House,
Church Road,
Douglas,
Co. Cork

Tel: 021-4899854
Fax: 021-4899464
Email: info@bok.ie
Web: www.bok.ie

ENGINEERING | ARCHITECTURE | ASSIGNED CERTIFIERS
FIRE CERTIFICATES | DAC | PSDP | CONSERVATION

GENERAL NOTE:
This drawing is the property of Brian O'Kennedy & Associates.
Copyright is reserved. The drawing shall not be copied, reproduced or
otherwise used without the consent of Brian O'Kennedy & Associates.

Drawing Status:
LRD PLANNING APPLICATION

Client: CASTLE ROCK HOMES MIDDLETON LTD


Project: RESIDENTIAL DEVELOPMENT - BROOMFIELD MIDDLETON

Drawing: RURAL PLACE MAP

Drawing number:
22/6732-P-0002

Date: 10-11-2023
Scale: 1:2500@A3

Rev: A
Drawn: GF
Chk'd: JB

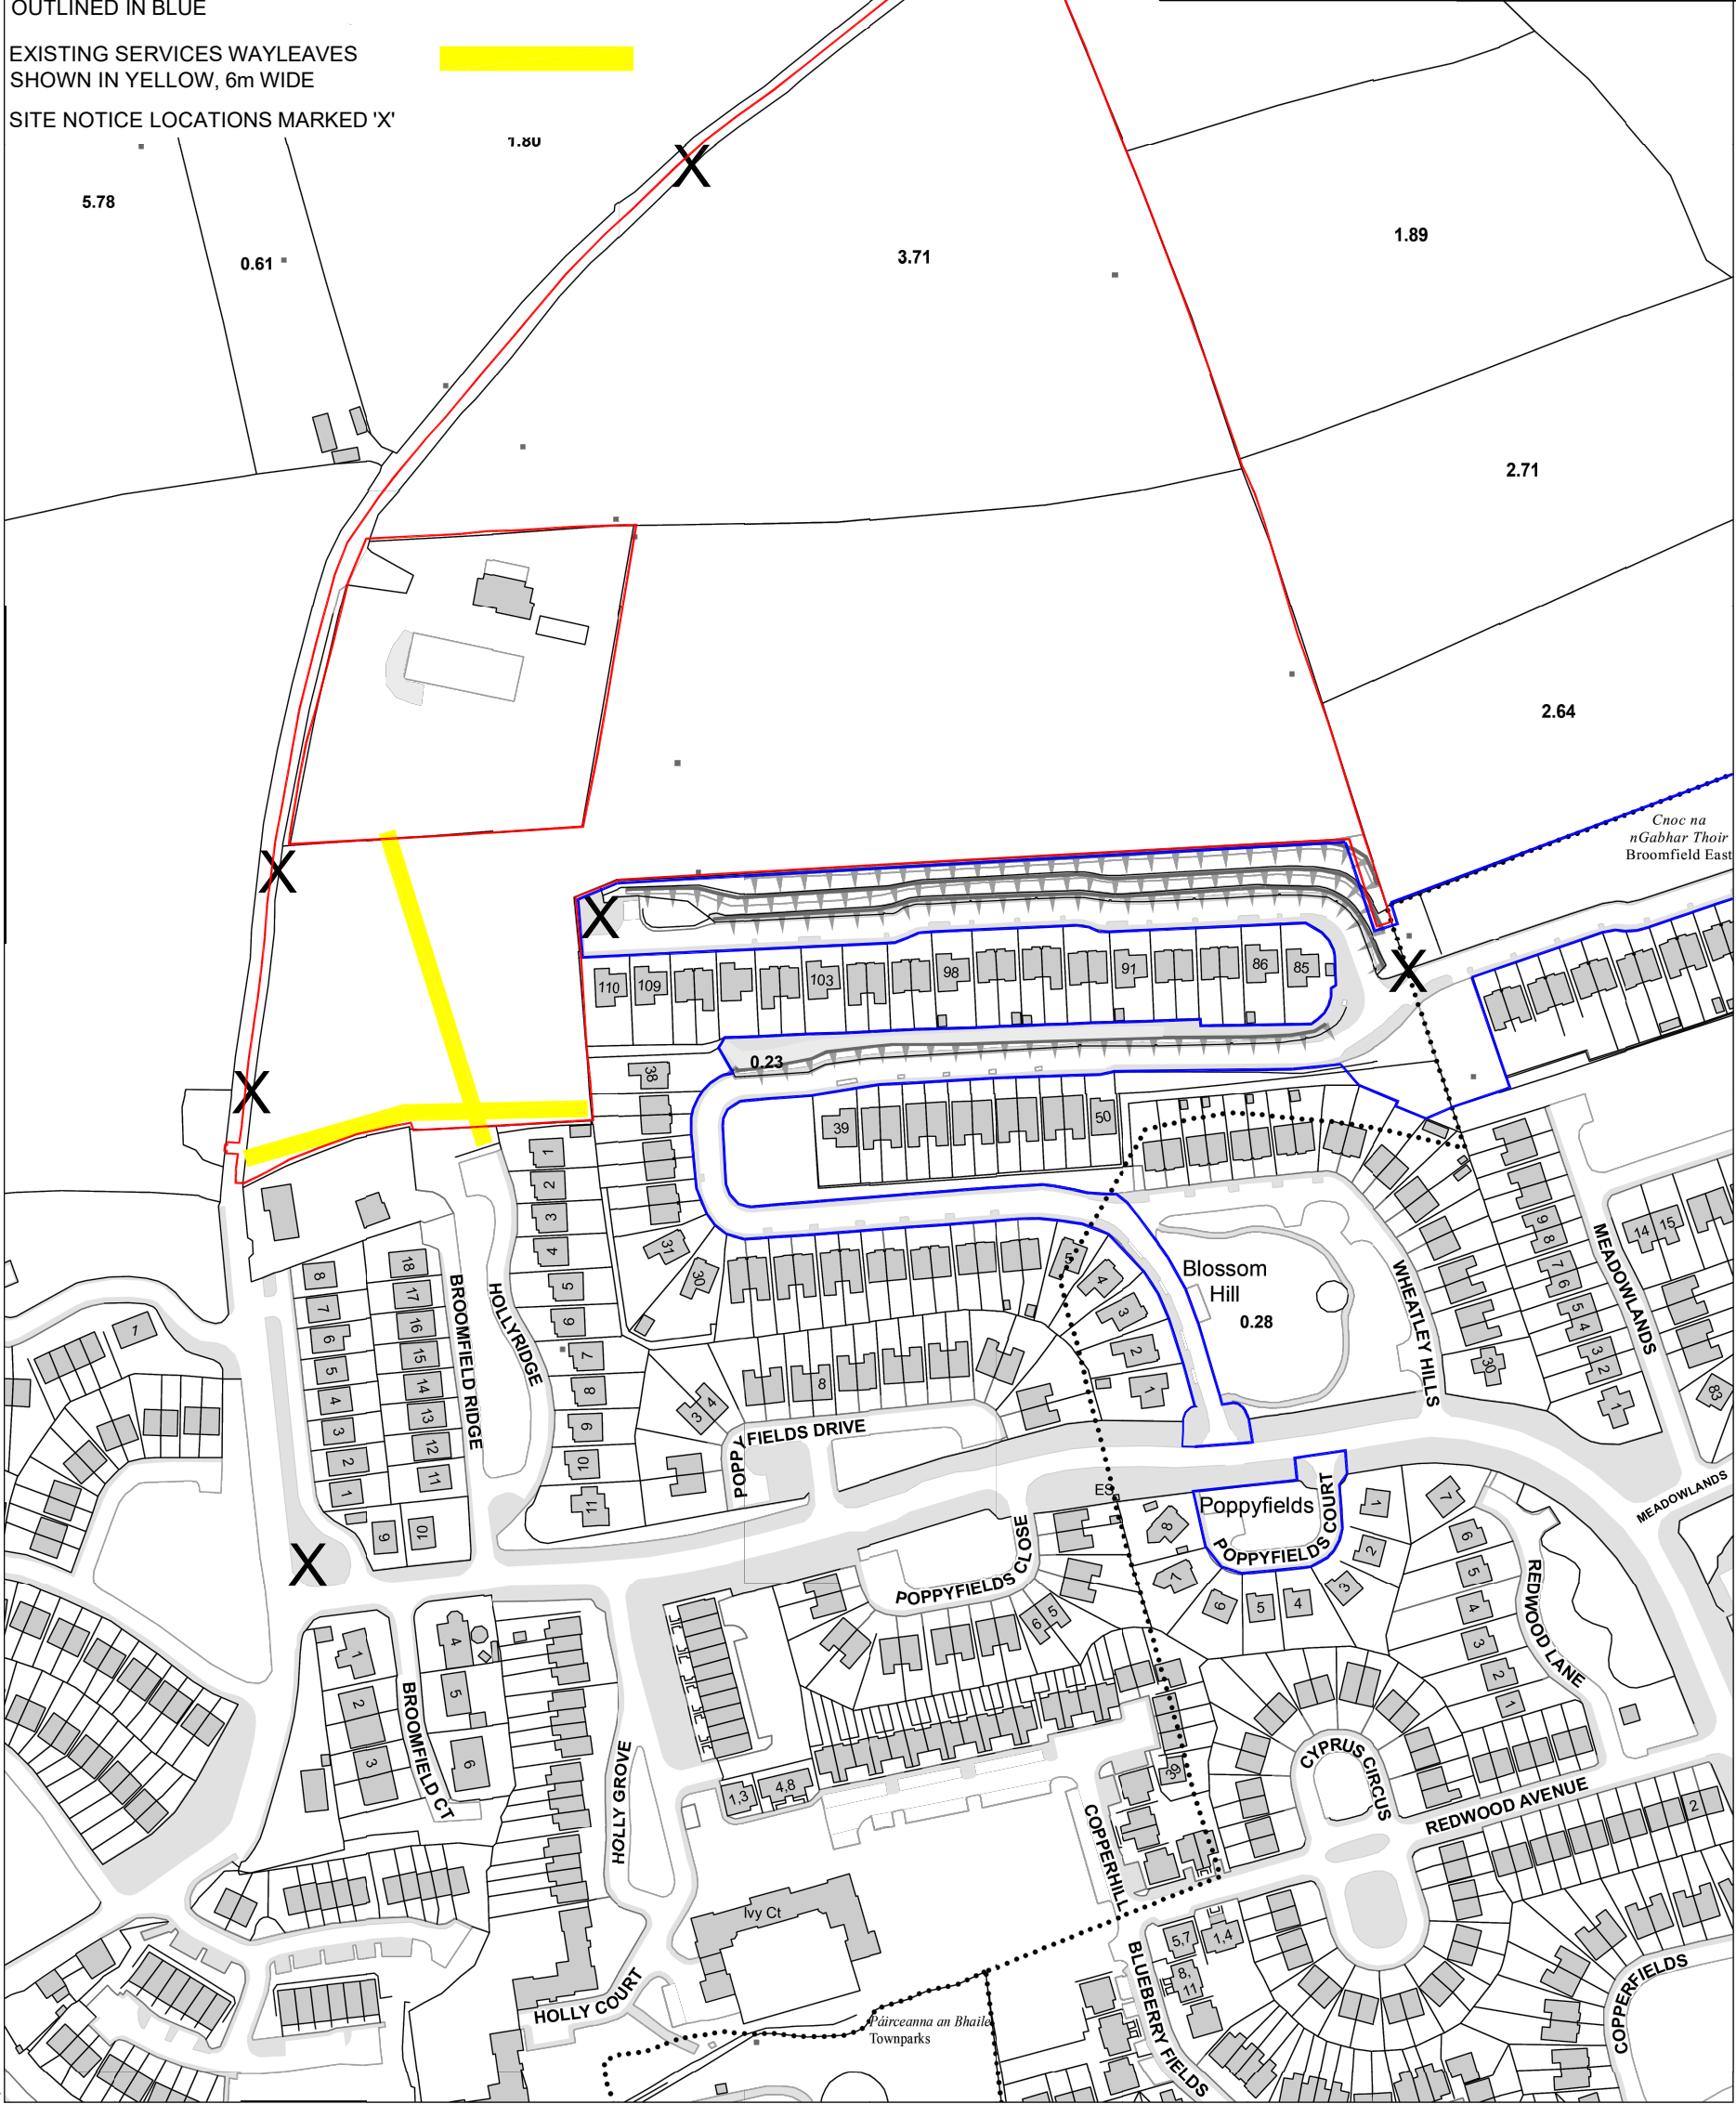

COMPILED AND PUBLISHED BY:
Ordnance Survey Ireland,
Phoenix Park,
Dublin 8,
Ireland.

All rights reserved.
No part of this publication may
be copied, reproduced
or transmitted in any form
or by any means without the prior
written permission of
the copyright owners.

Ordnance Survey maps
never show legal property
boundaries, nor do they
show ownership of
physical features.

©Suirbhéireacht Ordanáis Éireann, 2022
©Ordnance Survey Ireland, 2022
www.osi.ie/copyright

Unauthorised reproduction
infringes Ordnance Survey Ireland
and Government of Ireland
copyright.

The representation on this map
of a road, track or footpath
is not evidence of the existence
of a right of way.

**CENTRE
COORDINATES:**
ITM 588111,574932

ORDER NO.:
50309246_1

PUBLISHED:
21/12/2022

MAP SERIES:
1:2,500
1:2,500
1:2,500
1:2,500

MAP SHEETS:
6342-B
6342-D
6343-A
6343-C

CAPTURE RESOLUTION:
The map objects are only accurate to the
resolution at which they were captured.
Output scale is not indicative of data capture scale.
Further information is available at:
<http://www.osi.ie>; search 'Capture Resolution'

LEGEND:
<http://www.osi.ie>; search 'Large Scale Legend'

