



STREET ELEVATION K (part 1)

Scale 1 : 200

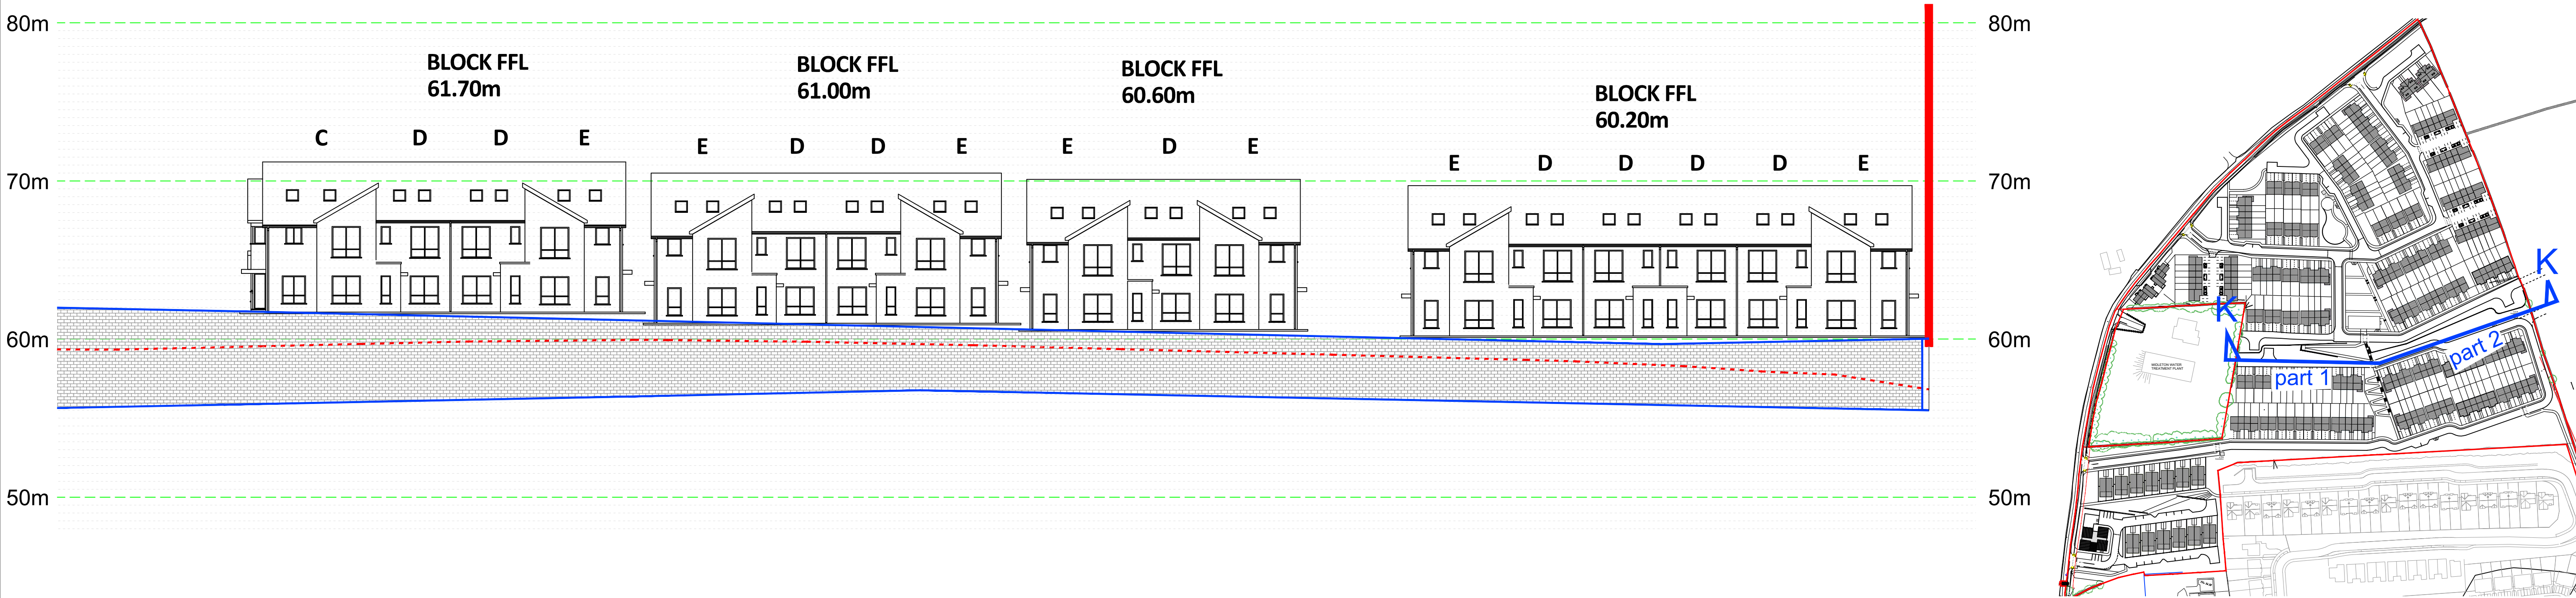

STREET ELEVATION K (part 2)

Scale 1 : 200

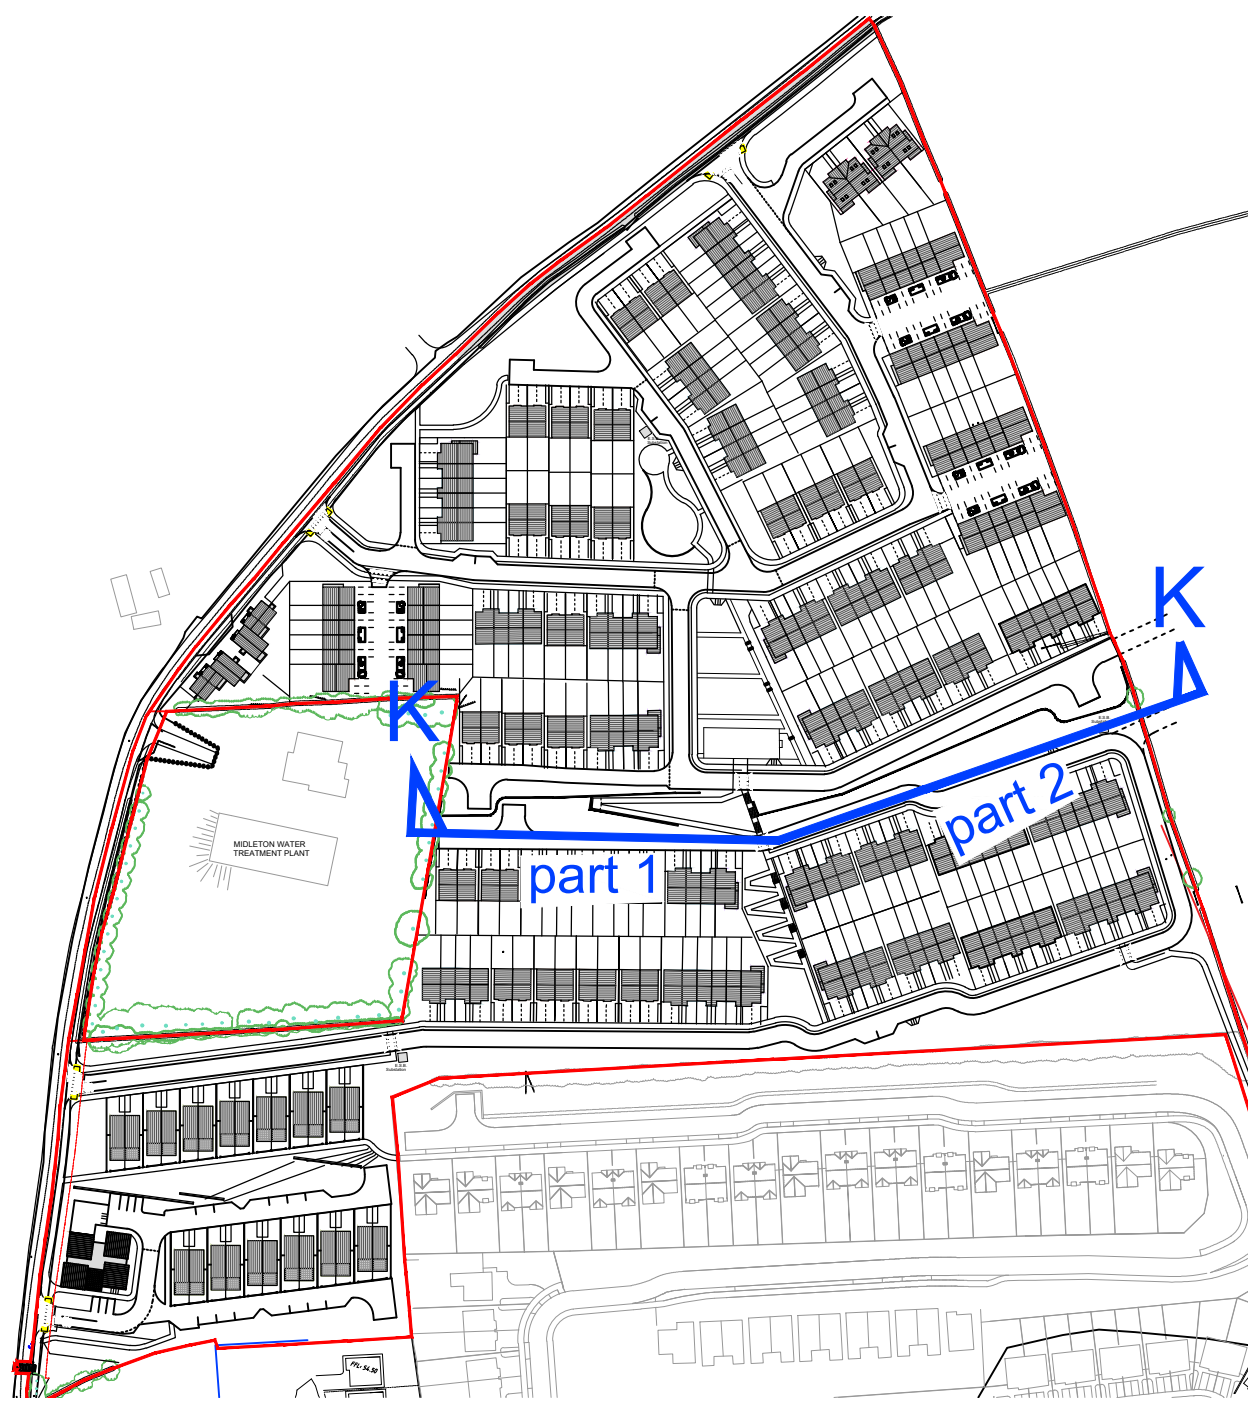

KEY PLAN

Scale 1 : 2500

Notes:  
1. This drawing is for the purpose of the stage indicated only. - If in doubt ask.  
2. Do not scale, figured dimensions only to be taken.  
3. Engineer/Architect to be informed of any discrepancies before work proceeds.  
4. Contractor to check all dimensions and conditions on site before commencing works.  
5. Drawing to be read in conjunction with current Building Regulations.  
6. All components and materials to be installed fully in accordance with manufacturers instructions.

--- EXISTING GROUND LEVEL  
--- PROPOSED ROAD LEVEL  
--- SITE BOUNDARY

Rev	Date	Description	Drawn	Chk'd
A	09-10-2023	ISSUED FOR PLANNING APPLICATION	JB	BOK/GF

**BRIAN O'KENNEDY & ASSOCIATES LTD**  
ENGINEERS I ARCHITECTURE I ASSIGNED CERTIFIERS  
Shannon House, Church Road, Douglas, Co. Cork  
Tel: 021-4899854  
Fax: 021-4899854  
Email: info@bok.ie  
Web: www.bok.ie  
ENGINEERING I ARCHITECTURE I ASSIGNED CERTIFIERS  
DIRE CERTIFICATES I DAC I PSOP I CONSERVATION  
GENERAL NOTE:  
This drawing is the property of Brian O'Kennedy & Associates. Copyright is reserved. The drawing shall not be copied, reproduced or otherwise used without the consent of Brian O'Kennedy & Associates.

Drawing Status: <b>LRD PLANNING APPLICATION</b>	
Client: CASTLE ROCK HOMES MIDLETON LTD.	
Project: RESIDENTIAL DEVELOPMENT - BROOMFIELD MIDLETON	
Drawing: PROPOSED STREET ELEVATION K RETAINING WALL TYPE 4	Date: 03/01/2023 Scale: 1:200 @ A1
Drawing number: <b>22/6372-P-1237</b>	Rev: A Drawn: JB Chk'd: GF