


SITE SECTION H-H

Scale 1 : 100

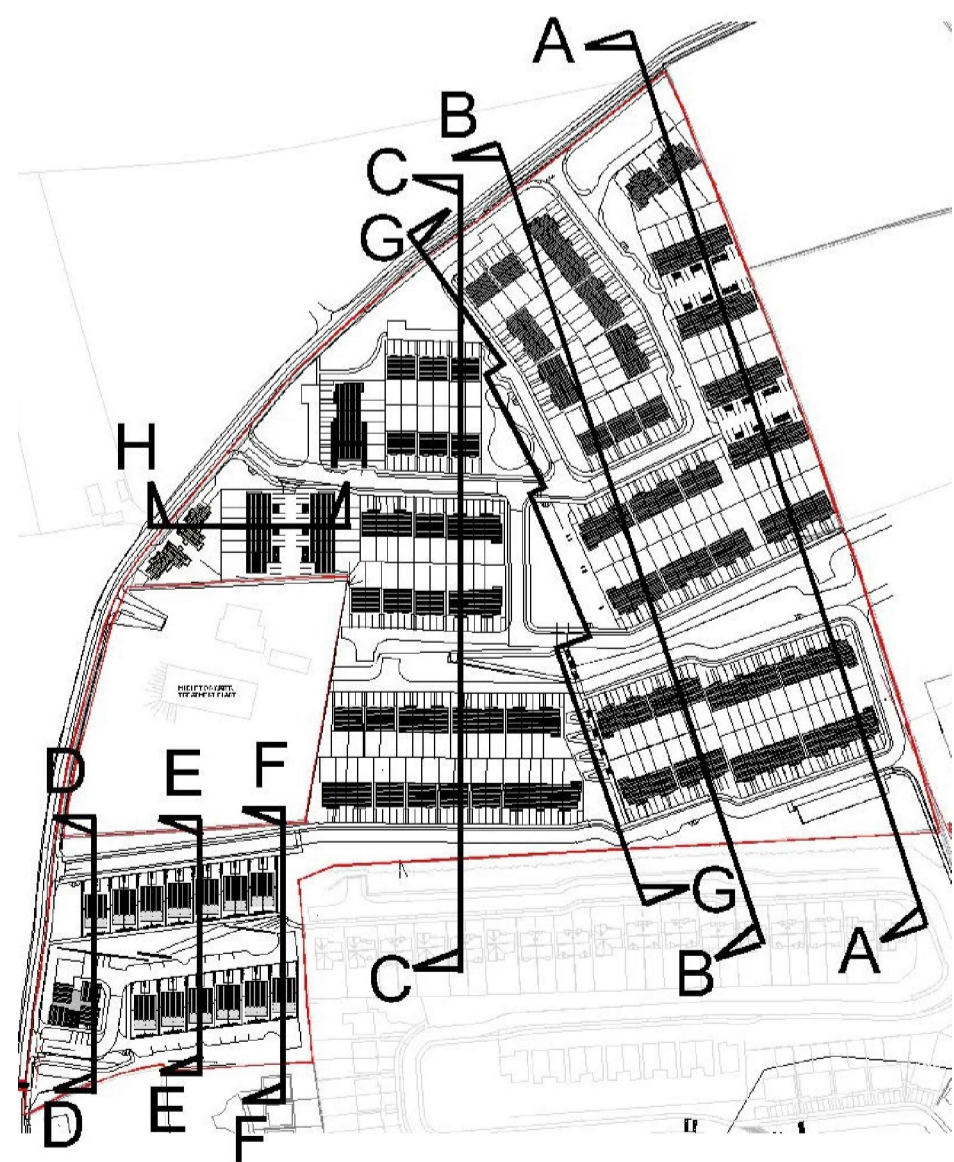

Notes:
1. This drawing is for the purpose of the stage indicated only. - If in doubt ask.
2. Do not scale, figured dimensions only to be taken.
3. Engineer/Architect to be informed of any discrepancies before work proceeds.
4. Contractor to check all dimensions and conditions on site before commencing works.
5. Drawing to be read in conjunction with current Building Regulations.
6. All components and materials to be installed fully in accordance with manufacturers instructions.

— SITE BOUNDARY
- - - EXISTING GROUND LEVEL
— PROPOSED LEVELS

PROPOSED FILL
PROPOSED EXCAVATION

REFER TO DRAWING 22/6372-P-1110
FOR RETAINING WALL DETAILS

Rev	Date	Description	Drawn	Chk'd
A	09-10-2023	ISSUED FOR PLANNING APPLICATION	JB	BOK/GF

BRIAN O KENNEDY & ASSOCIATES LTD
ENGINEERS & ARCHITECTS
Shannon House, Church Road, Douglas, Co. Cork
Tel: 021-4899654
Fax: 021-4899654
Email: info@bok.ie
Web: www.bok.ie
ENGINEERING | ARCHITECTURE | ASSIGNED CERTIFIERS
FIRE CERTIFICATES | DAC | PSOP | CONSERVATION
GENERAL NOTE:
This drawing is the property of Brian O'Kennedy & Associates. Copyright is reserved. The drawing shall not be copied, reproduced or otherwise used without the consent of Brian O'Kennedy & Associates.

CastleRock Homes

Drawing Status:
LRD PLANNING APPLICATION

Client: CASTLE ROCK HOMES MIDDLETON LTD.

Project: RESIDENTIAL DEVELOPMENT - BROOMFIELD MIDDLETON

Drawing: PROPOSED SITE SECTION H-H

Drawing number:
22/6372-P-1225

Date: 03-01-2023
Scale: 1:100 @ A1

Rev: A
Drawn: JB
Chk'd: GF