




RUS W130 : ROAD HUMP



RUS 026 : YEILD




RUS 027 : STOP

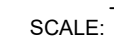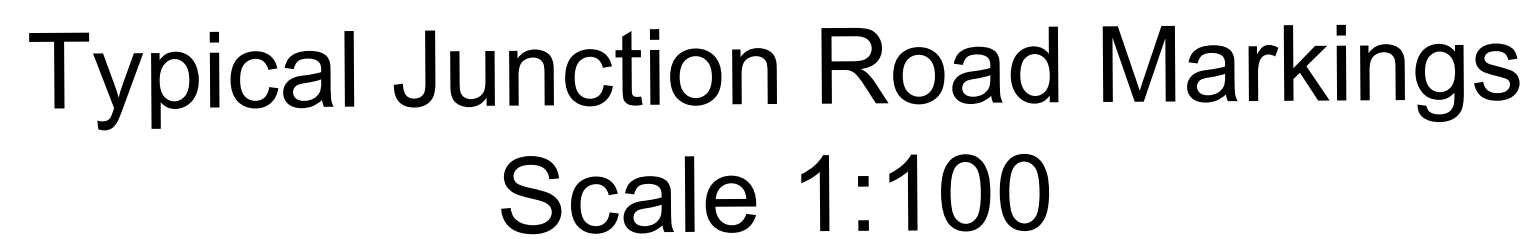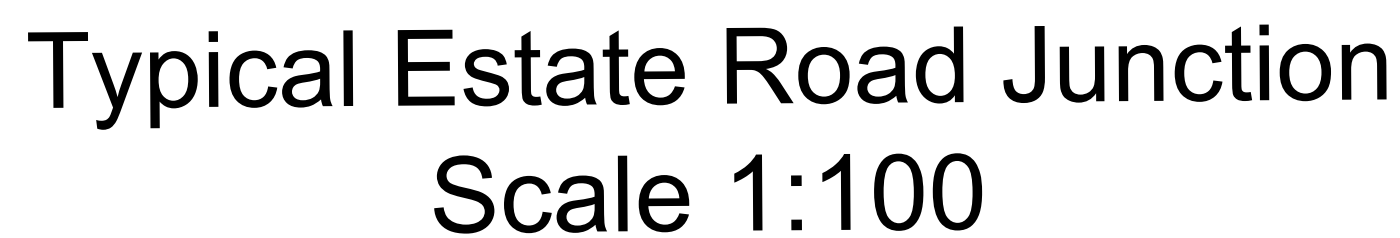

TY

SCALE: $\overline{1:50}$

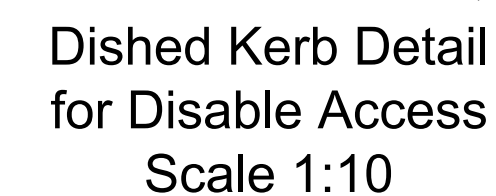

Drawing Status:		LRD - PLANNING APPLICATION	
Client:		CASTLE ROCK HOMES MIDDLETON LTD.	
Project:		RESIDENTIAL DEVELOPMENT - BROOMFIELD MIDDLETON	
Drawing: PROPOSED ESTATE ROAD SECTIONS AND DETAILS		Date:	28-04-23
		Scale:	1:500 @ A1
2 or more	Drawing number:	Rev:	Drawn: Chk:
	22/6732-P-1240	A	JB GF