


**SECTION L3 - THROUGH CENTRAL AMENITY, NORTHERN HALF**

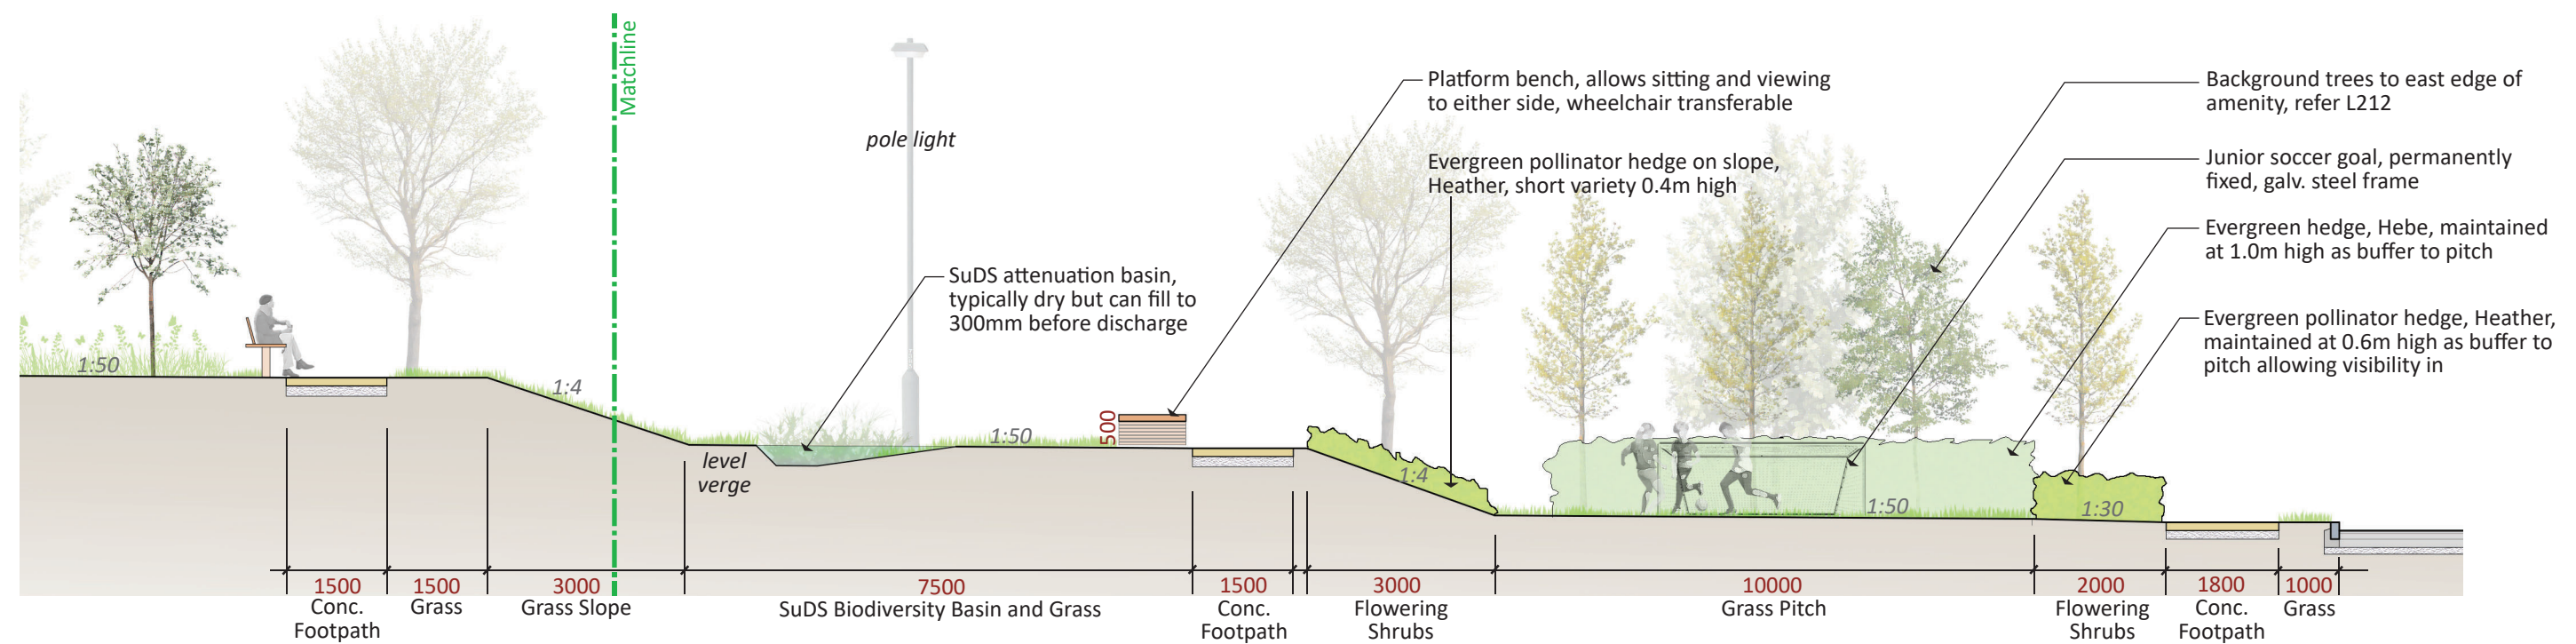

**SECTION L3 - THROUGH CENTRAL AMENITY, SOUTHERN HALF**