


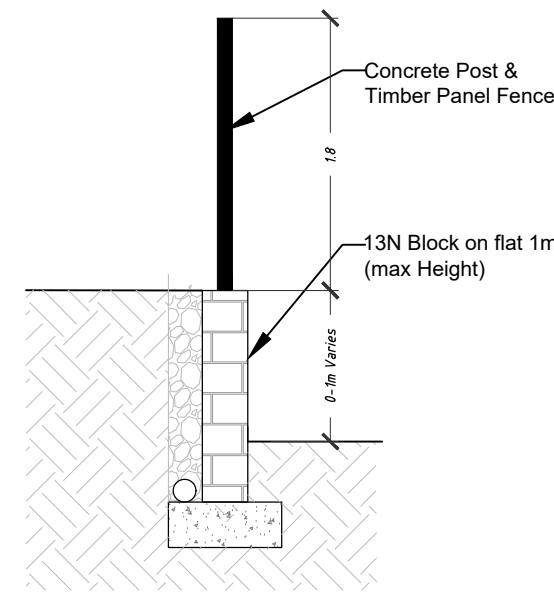



Scale 1:50

Scale 1:50



Scale 1:50

NOTE:
FURTHER LANDSCAPING DETAILS ARE
OUTLINED ON DRAWINGS PREPARED BY
FOREST BIRD DESIGN AND BOK ENGINEERING

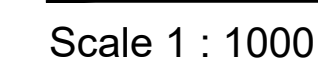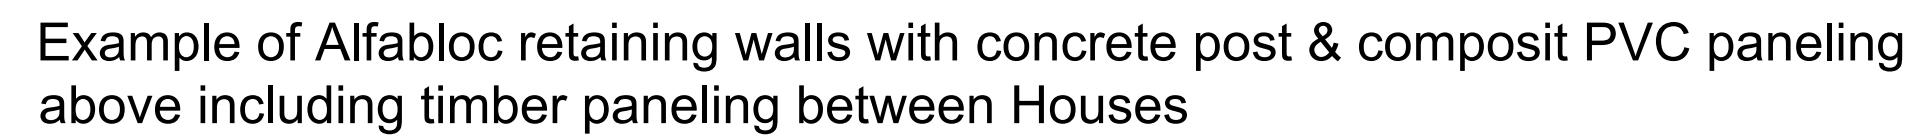

1. This drawing is for the purpose of the stage indicated only. - If in doubt ask.
2. Do not scale, figured dimensions only to be taken.
3. Engineer/Architect to be informed of any discrepancies before work proceeds.
4. Contractor to check all dimensions and conditions on site before commencing works.
5. Drawing to be read in conjunction with current Building Regulations.
6. All components and materials to be installed fully in accordance with manufacturers instructions.

	Type 1: Masonry retaining wall 0.5-1m high with 1.8m Post and panel Fence on top
	Type 2: Gravity Retaining wall 1.2m - 1.5m with Alfablok and concrete post & panel fence

■ SITE BOUNDARY

[illegible]



**BRIAN O KENNEDY
& ASSOCIATES LTD**

Engineers+Architects



ENGINEERS
IRELAND

Shannon House,
Church Road,
Douglas,
Co.Cork

Tel: 021-4899854
Fax: 021-4899464
Email: info@bok.ie
Web: www.bok.ie

ENGINEERING | ARCHITECTURE | ASSOCIATED CERTIFIERS
FIRE CERTIFICATES | DAC | PSDP | CONSERVATION

GENERAL NOTE:
This drawing is the property of Brian O'Kennedy & Associates.
Copyright is reserved. The drawing shall not be copied, reproduced
or used in any way without the written consent of Brian O'Kennedy & Associates.

Drawing Status:			
LRD - PLANNING APPLICATION			
Client: CASTLE ROCK HOMES MIDDLETON LTD.			
Project: RESIDENTIAL DEVELOPMENT - BROOMFIELD MIDDLETON			
Drawing: PROPOSED SITE LAYOUT PLAN RETAINING WALLS		Date: 14/09/2023	
		Scale: 1:1000 @ A1	
Drawing number:		Rev:	Drawn: CH/d
22/6372-P-1110		B	GF