



SITE SECTION A-A (part 5)

Scale 1 : 100

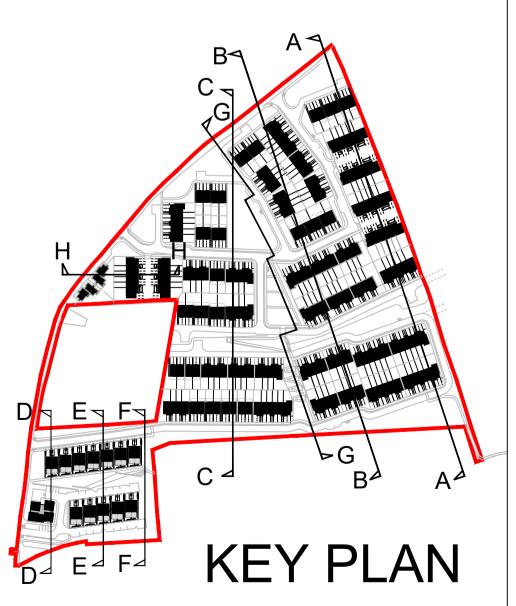

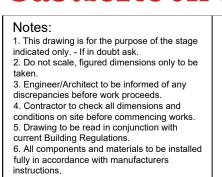




SITE BOUNDARY

EXISTING GROUND LEVEL

PROPOSED LEVELS

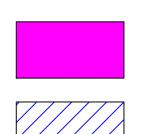

PROPOSED FILL



REFER TO DRAWING 22/6372-P-1200 FOR OVERVIEW OF SITE SECTIONS

REFER TO DRAWING 22/6372-P-1110 FOR RETAINING WALL DETAILS

Rev	Date	Description	Drawn	Chk'd	BRIA	N O KENNEDY	1
Α	09-10-2023	ISSUED FOR PLANNING APPLICATION	JB	BOK/GF		SOCIATES LTD	Engineers Ireland
В	27-02-2024	ISSUED FOR FURTHER INFORMATION	G.F.	вок	Engine	eers+Architects	e THE
						Tel: 021-4899854 Fax: 021-4899464 Email: info@bok.ie Web: www.bok.ie HITECTURE ASSIGNED DAC PSDP CONSER	
					Copyright is reserved.	operty of Brian O'Kennedy The drawing shall not be o t the consent of Brian O'Ko	copied, reproduced

AS	N O KENNEDY SOCIATES LTD	Engineers Ireland	Drawing Status: LRD PLANNING APPLICATI				
ise,	Tel: 021-4899854	ELUTE OF THE ARCHITE	Client: CASTLE ROCK HOMES MIDLETON LTD.				
	Fax: 021-4899464 Email: info@bok.ie	NOWAL IN	Project: RESIDENTIAL DEVELOPMENT - BROOMFIELD M.				
	Web: www.bok.ie	The state of the s	D-4 02 0				

Project: RESIDENTIAL DEVELOPMENT - BROOMFIELD MIDLETON

Drawing: PROPOSED SITE SECTION A-A
PART 5

Drawing number:

22/6372-P-1205

Rev: Drawn: Chk'd:
Rev: CF