
80m								
70m								
60m			H	BLOCK I 47.50m G		48.2	CK FFL 20m A1/A2	BLO 48.7 A1/A2
50m								
40m								STREET Scale 1 : 20
80m								
70m			BLOCK F 51.60m	FL		BLOCK 52.07	FFL	
60m								
50m								
40m	leRo	ck Ho	omes					STREET Scale 1 : 20
 INOIES: This drawing is for indicated only If in Do not scale, figur taken. Engineer/Architect discrepancies before Contractor to cheet conditions on site be Drawing to be reading to be reading the provided the second the secon	r the purpose of the stage doubt ask. red dimensions only to be t to be informed of any e work proceeds. ck all dimensions and offore commencing works. d in conjunction with julations. nd materials to be installed			EXIS PRO	OUND LEVEL ROAD LEVEL ARY			

instructions.

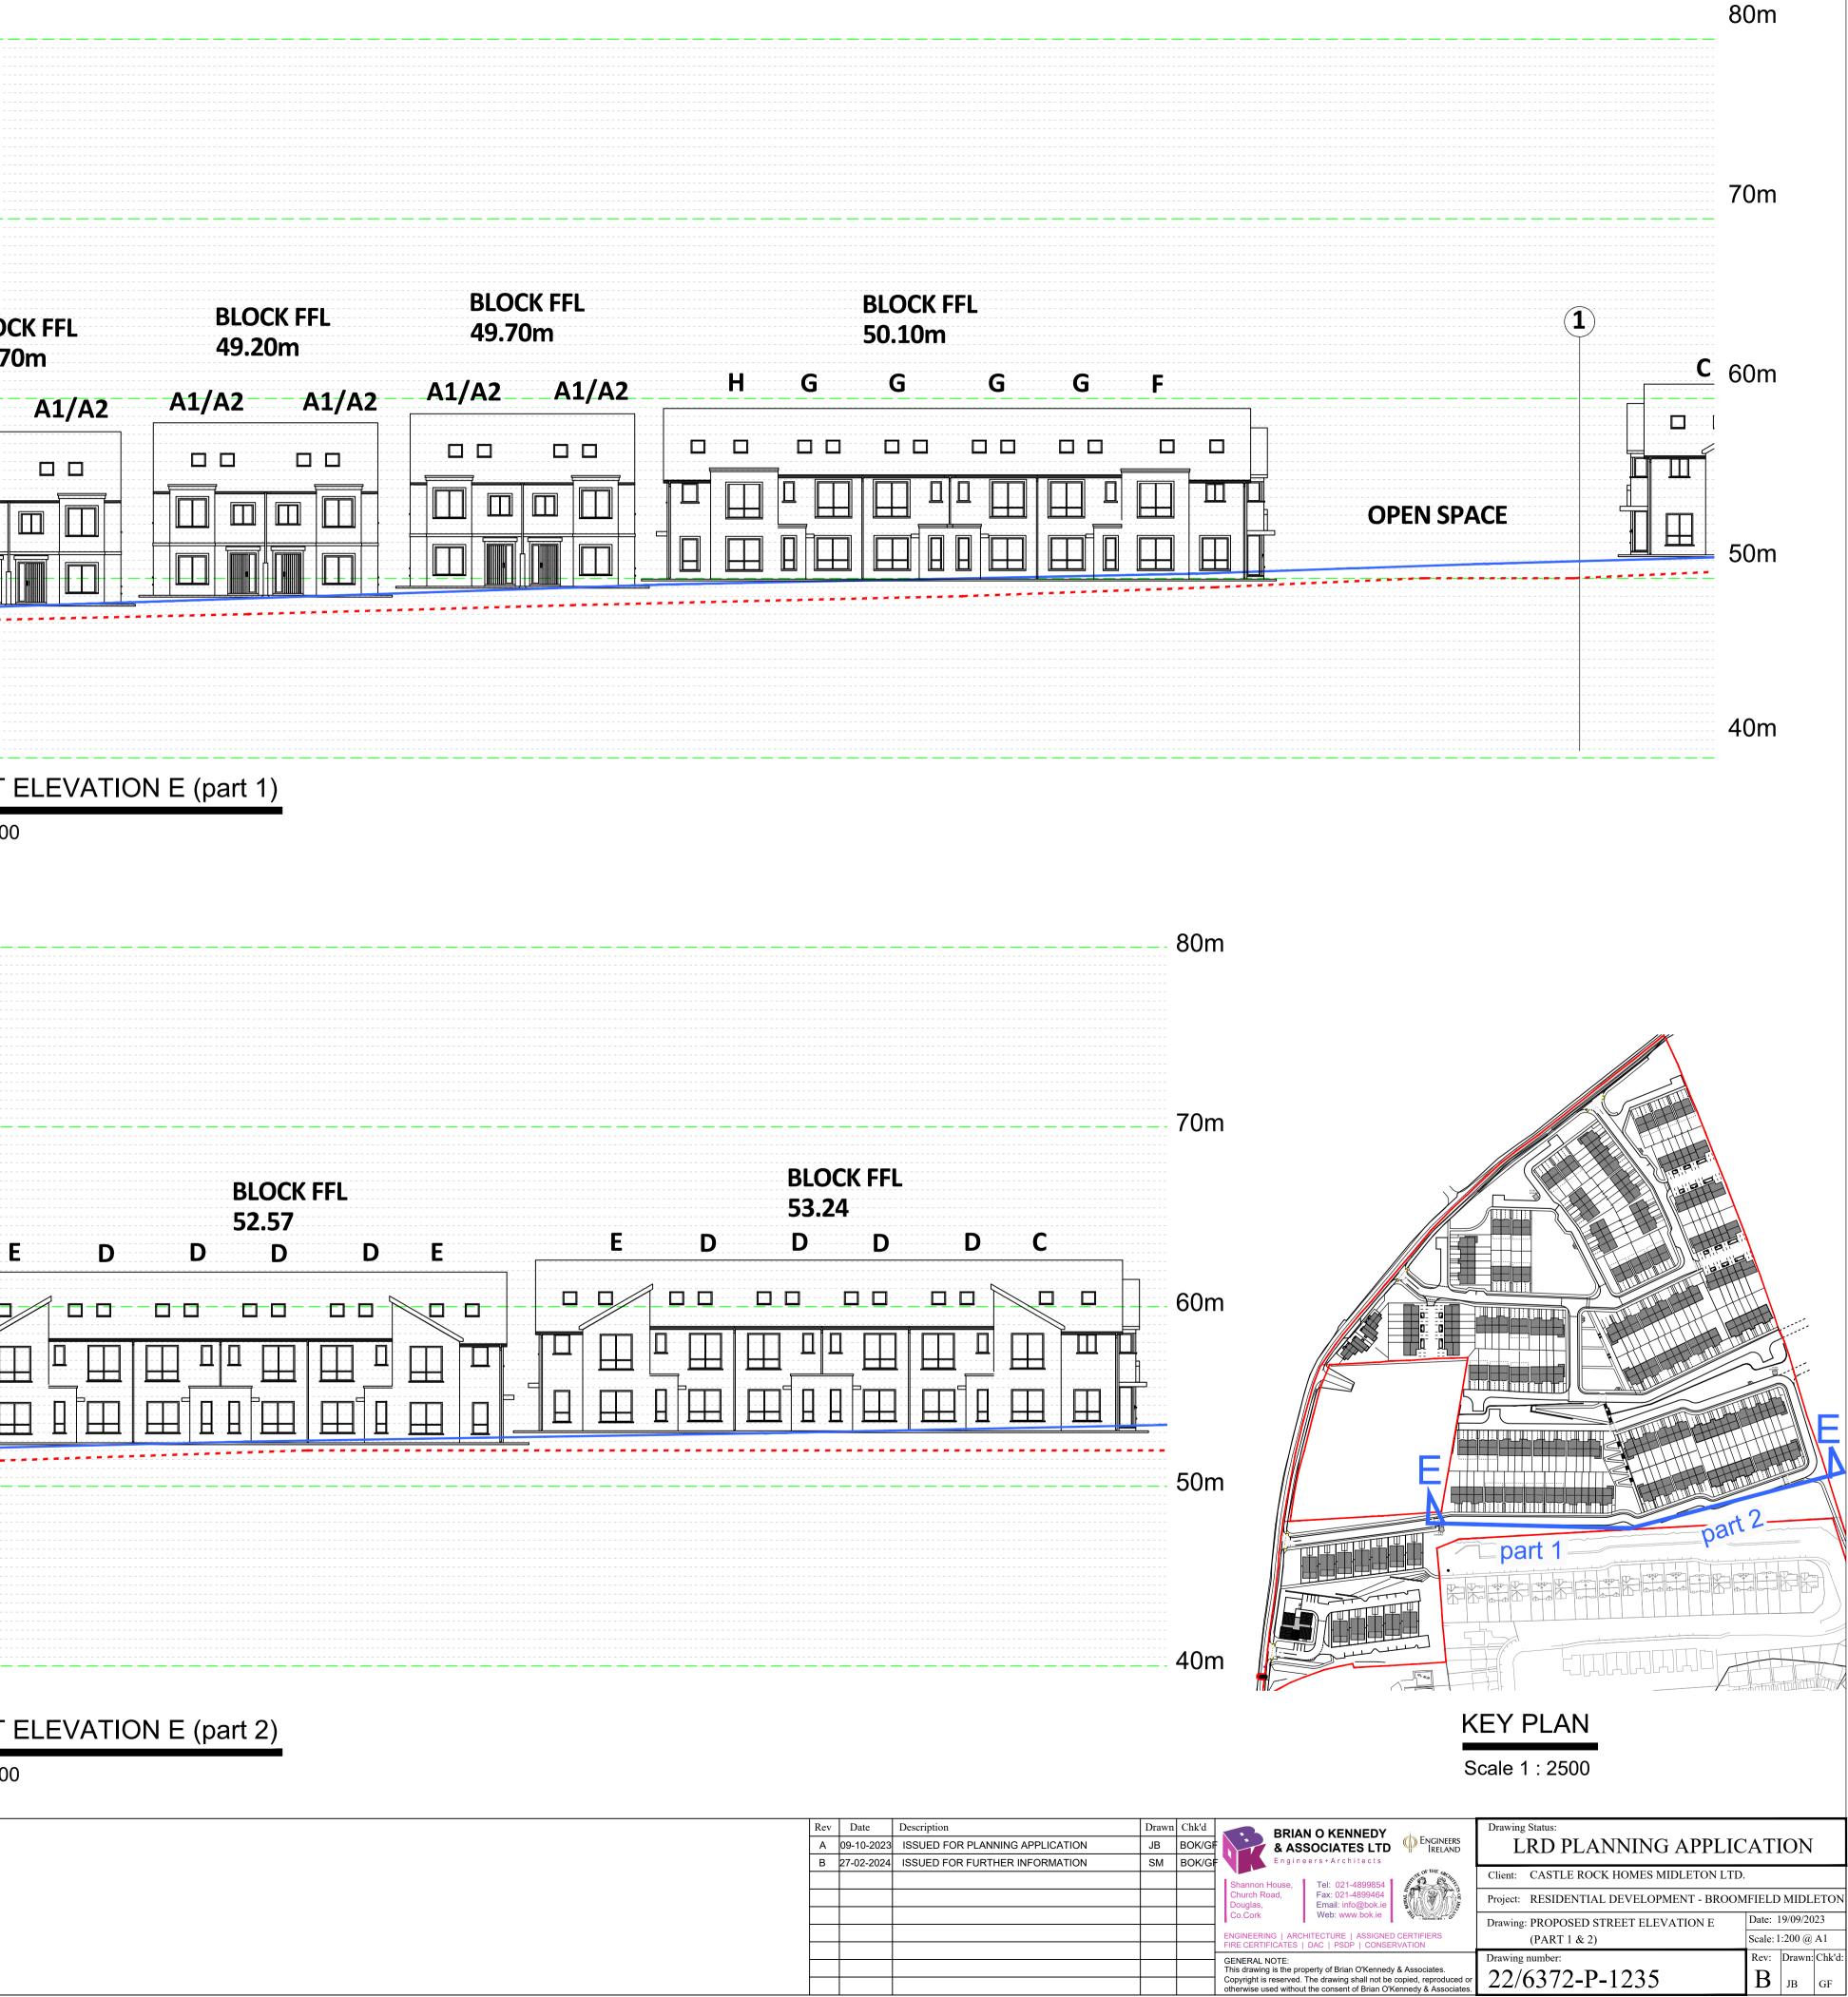

Rev	Date	Description	Ι
А	09-10-2023	ISSUED FOR PLANNING APPLICATION	
В	27-02-2024	ISSUED FOR FURTHER INFORMATION	