
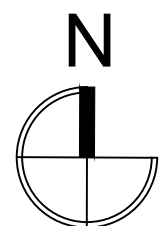
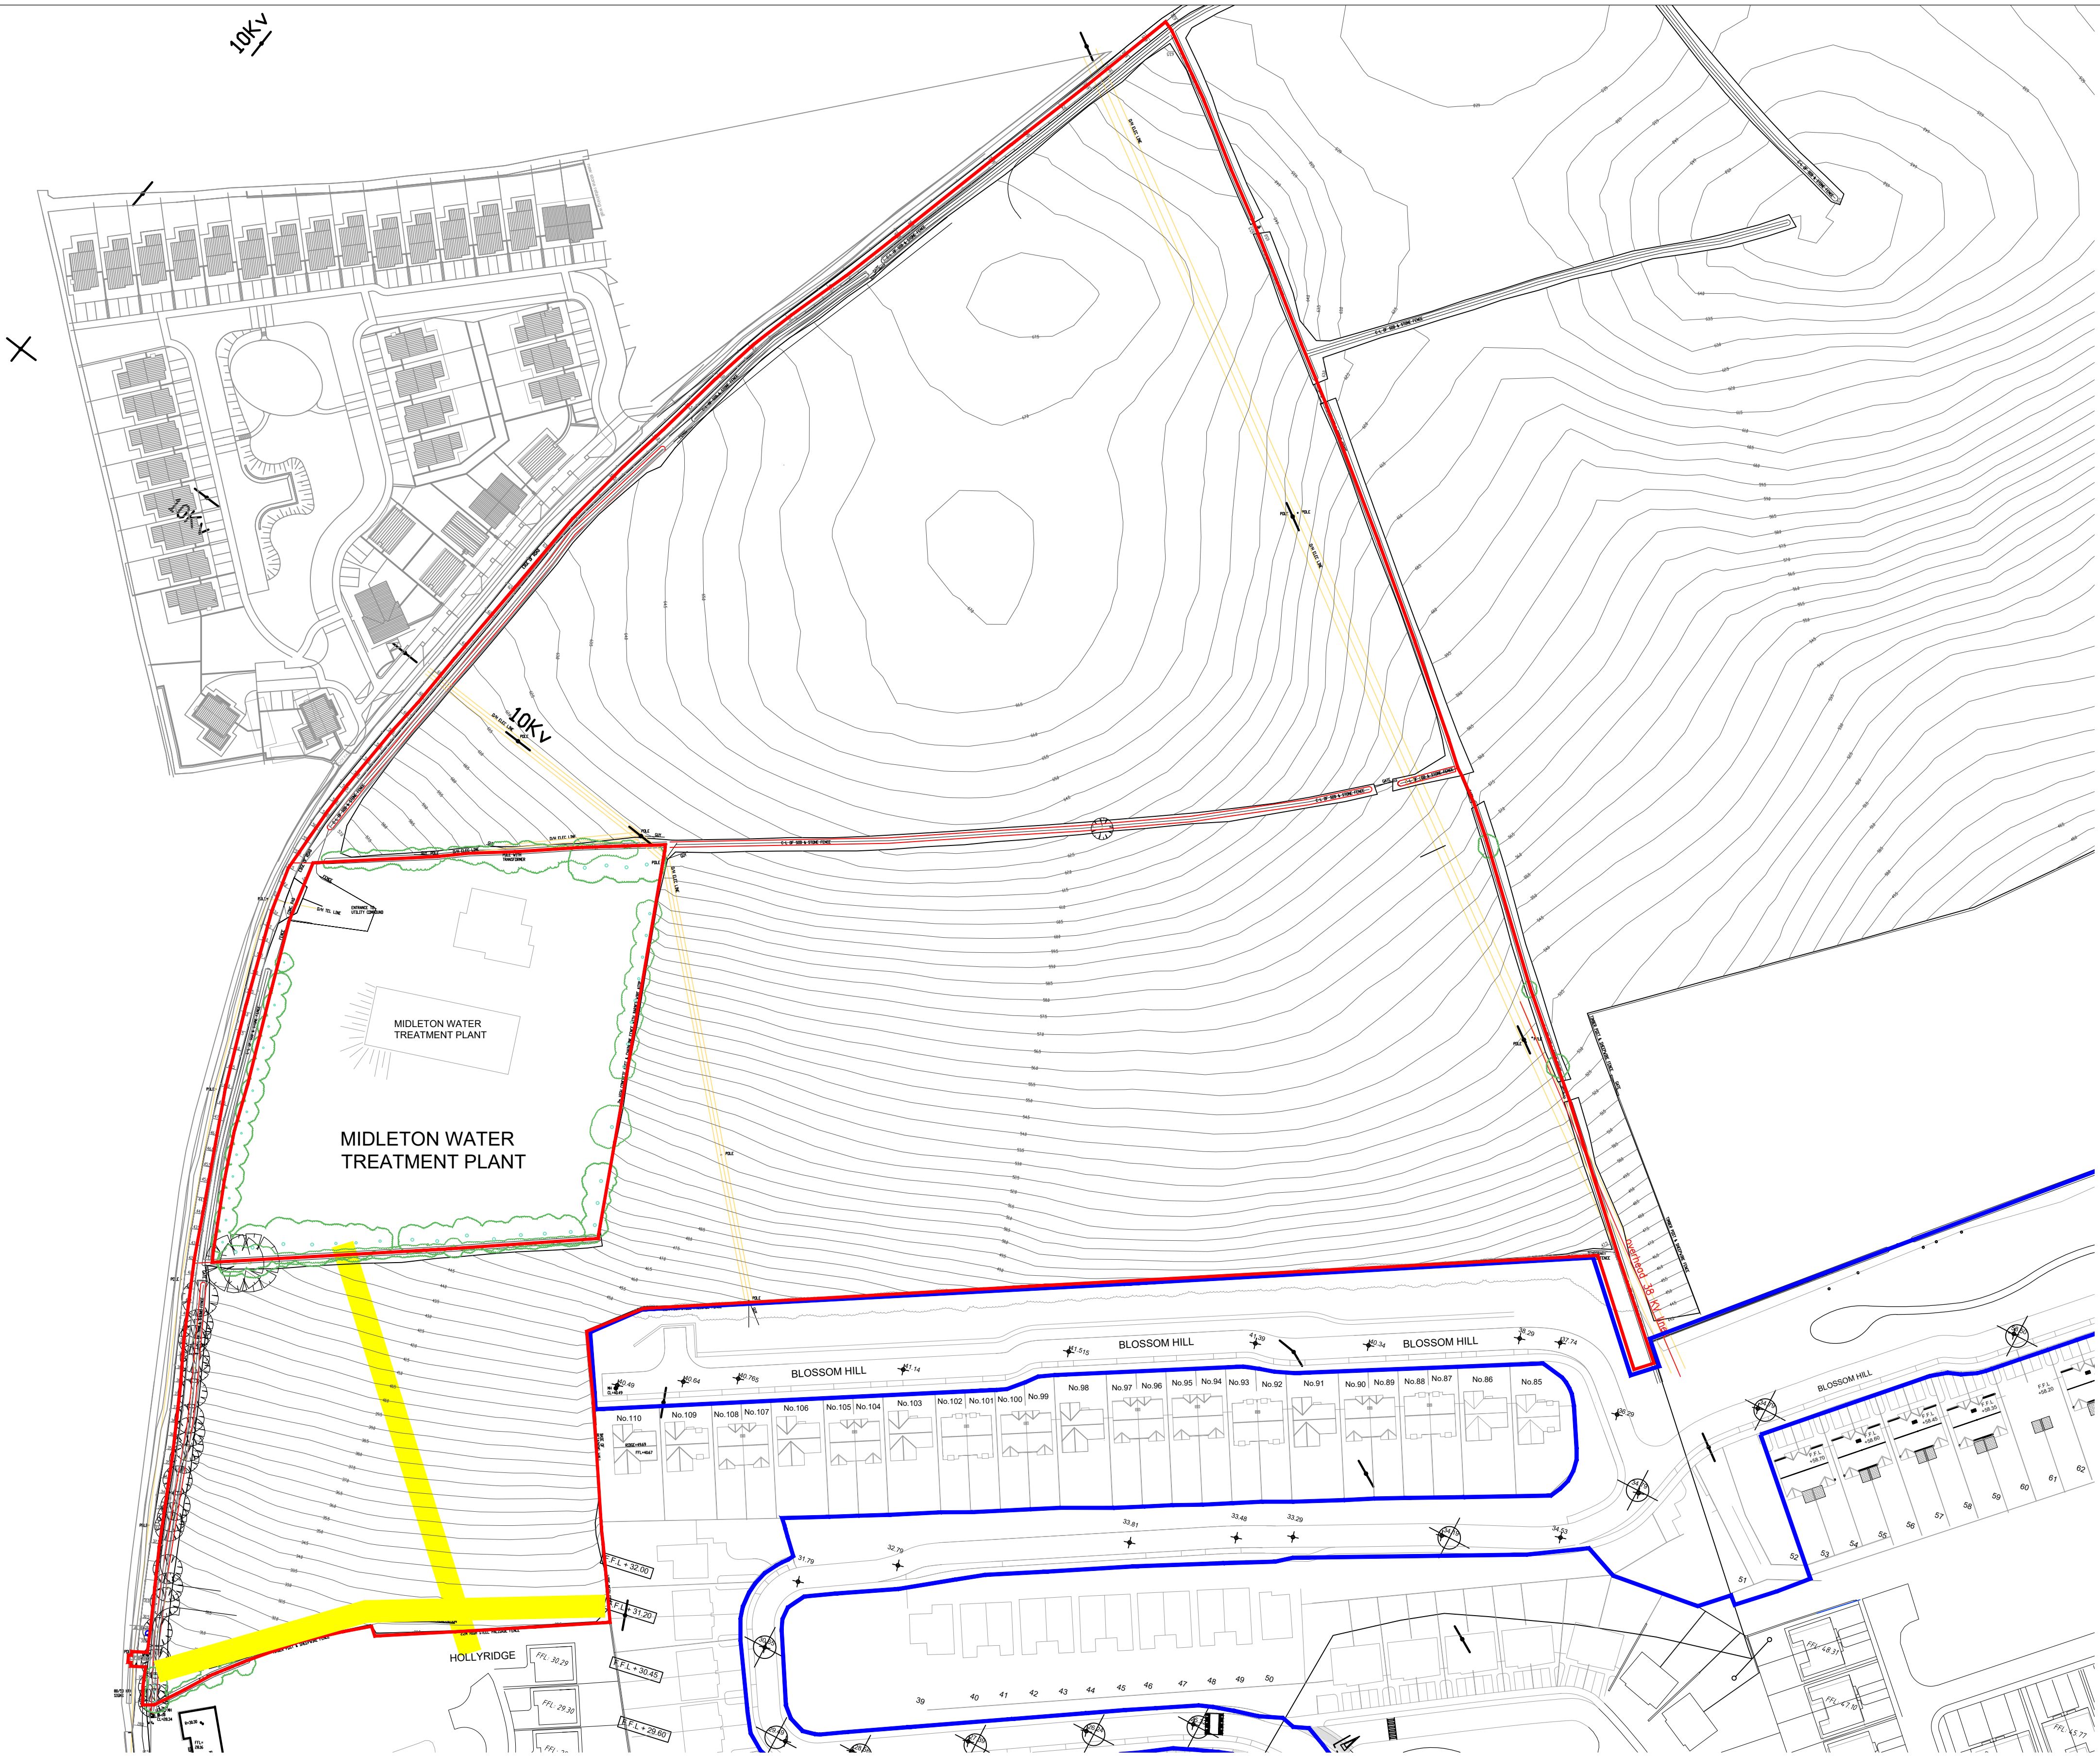


NOTES:

1. ALL LEVELS ARE IN METRES, UNLESS OTHERWISE STATED.
2. ANY DISCREPANCIES FOUND SHOULD BE REPORTED TO FOCUS SURVEYS LTD. AND ANY OTHER RELEVANT PARTIES.
3. THE COORDINATE SYSTEM IS BASED ON THE IRISH TRANSVERSE MERCATOR GRID.
4. ALL LEVELS ARE RELATED TO AN ORDNANCE SURVEY MALIN HEAD DATUM TRANSFERRED TO SITE BY MEANS OF THE ORDNANCE SURVEY'S ACTIVE GPS NETWORK.

LEGEND:

- MH DENOTES MANHOLE
CL DENOTES MANHOLE COVER LEVEL
WM DENOTES WATER METER
RG DENOTES ROAD GULLY
IC DENOTES INSPECTION COVER
OH DENOTES OVERHEAD

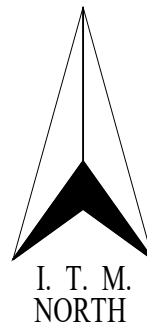

EXISTING SITE LAYOUT PLAN - TOPOGRAPHICAL SURVEY
Scale 1 : 1000

Notes:
1. This drawing is for the purpose of the stage indicated only. - If in doubt ask.
2. Do not scale, figured dimensions only to be taken.
3. Engineer/Architect to be informed of any discrepancies before work proceeds.
4. Contractor to check all dimensions and conditions on site before commencing works.
5. Drawing to be read in conjunction with current Building Regulations.
6. All components and materials to be installed fully in accordance with manufacturers instructions.

LEGEND
SITE FOR PLANNING OUTLINED IN RED

OTHER LANDS OWNED BY APPLICANT OUTLINED IN BLUE

EXISTING SERVICES WAYLEAVES SHOWN IN YELLOW

Rev	Date	Description	Drawn	Chk'd
A	05-10-2023	ISSUED FOR PLANNING APPLICATION	JB	BOK/GF

**BRIAN O'KENNEDY & ASSOCIATES LTD**
ENGINEERS I ARCHITECTURE I DESIGN I CONSTRUCTION
Shannon House, Church Road, Douglas, Co. Cork
Tel: 021-4899854
Fax: 021-4899854
Email: info@bok.ie
Web: www.bok.ie

**ENGINEERS IRELAND**
ENGINEERING I ARCHITECTURE I ASSIGNED CERTIFIERS
ENGINE CERTIFICATES I OAC I PSOP I CONSERVATION

GENERAL NOTE:
This drawing is the property of Brian O'Kennedy & Associates.
Copyright is reserved. The drawing shall not be copied, reproduced or otherwise used without the consent of Brian O'Kennedy & Associates.

**CastleRock Homes**

Drawing Status:
LRD PLANNING APPLICATION

Client: CASTLE ROCK HOMES MIDLETON LTD.

Project: RESIDENTIAL DEVELOPMENT - BROOMFIELD MIDLETON

Drawing: TOPOGRAPHICAL SITE SURVEY

Date: 05-10-2023

Scale: 1:1000 @ A1

Drawing number:
22/6732-P-1000

Rev: A

Drawn: JB

Chk'd: GF