



Public road improvement section X-X
Scale 1:25

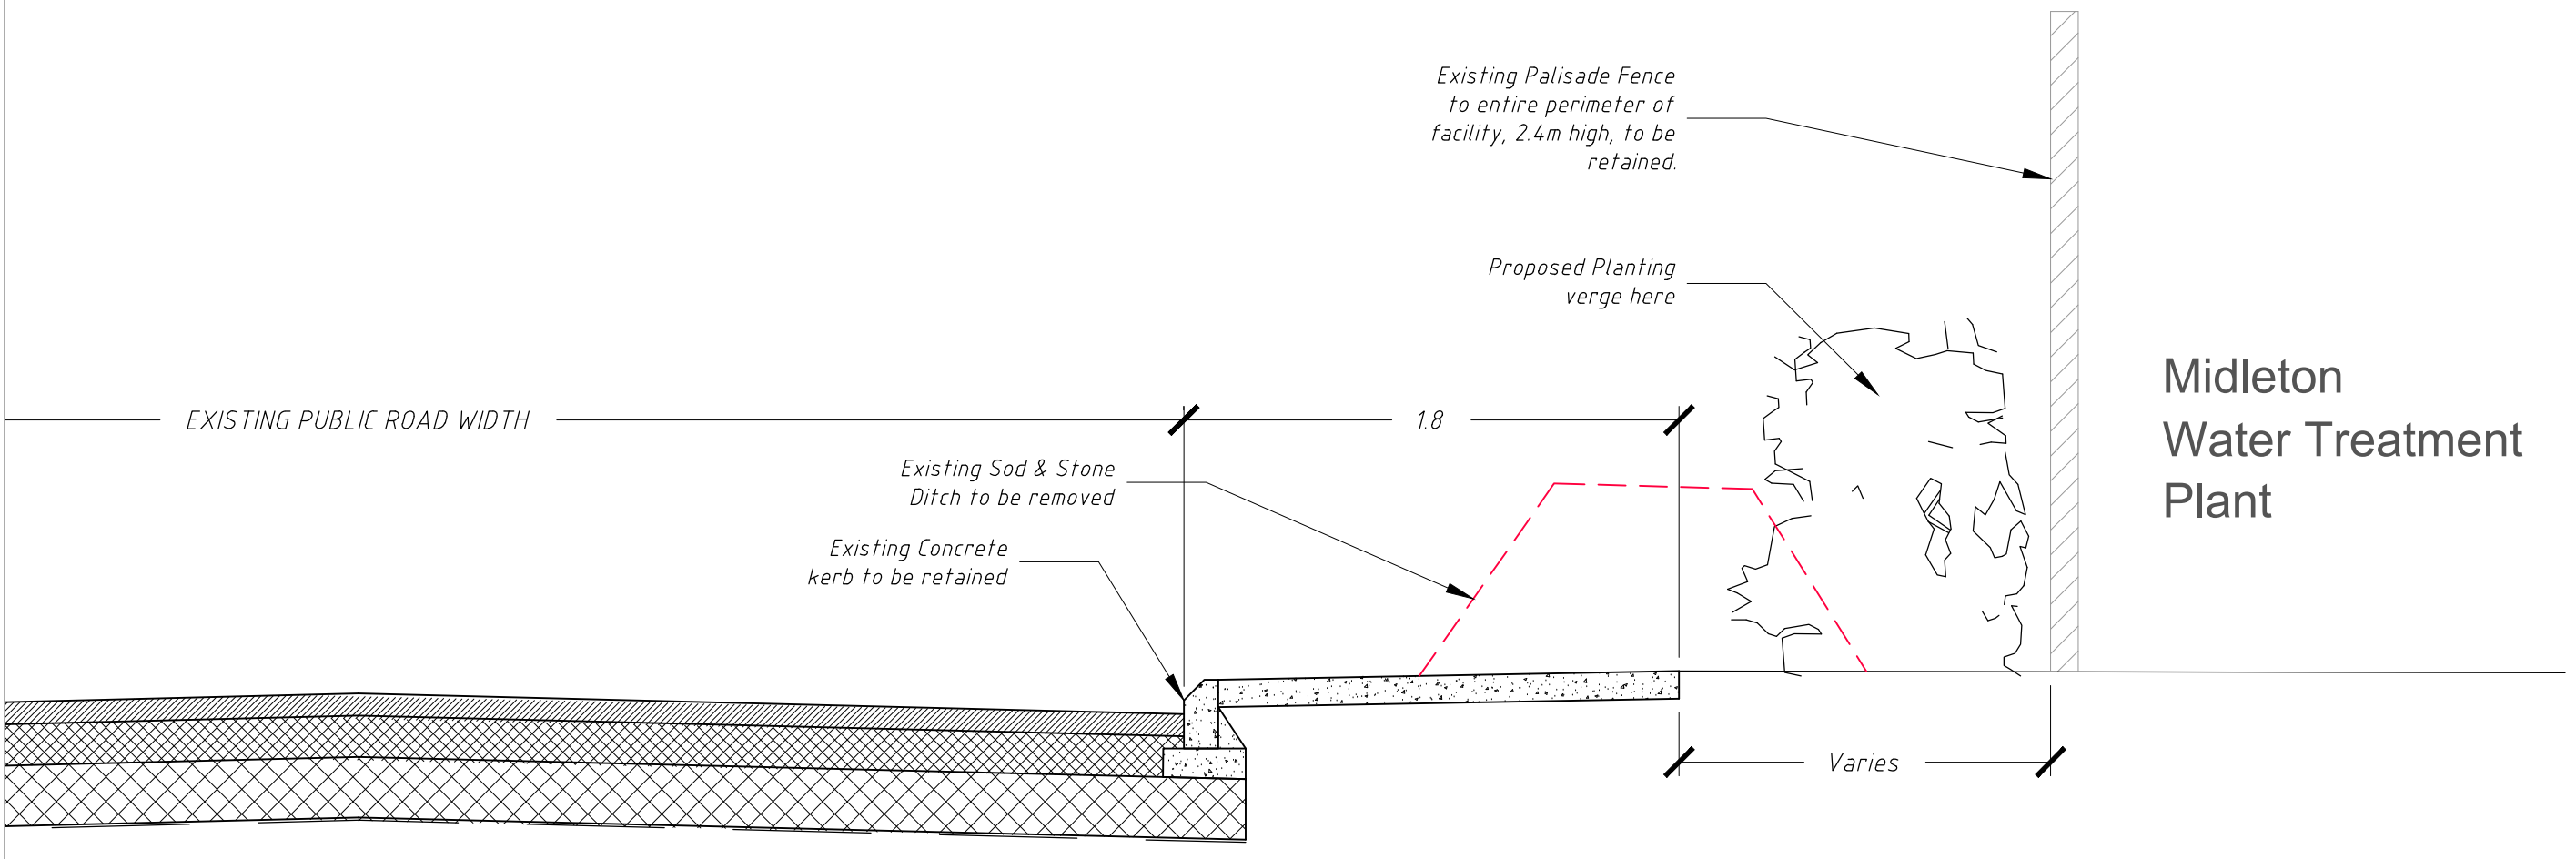

Public road improvement section Y-Y
Scale 1:25

NOTE:
FURTHER LANDSCAPING DETAILS ARE
OUTLINED ON DRAWINGS PREPARED BY
FOREST BIRD DESIGN AND BOK ENGINEERING

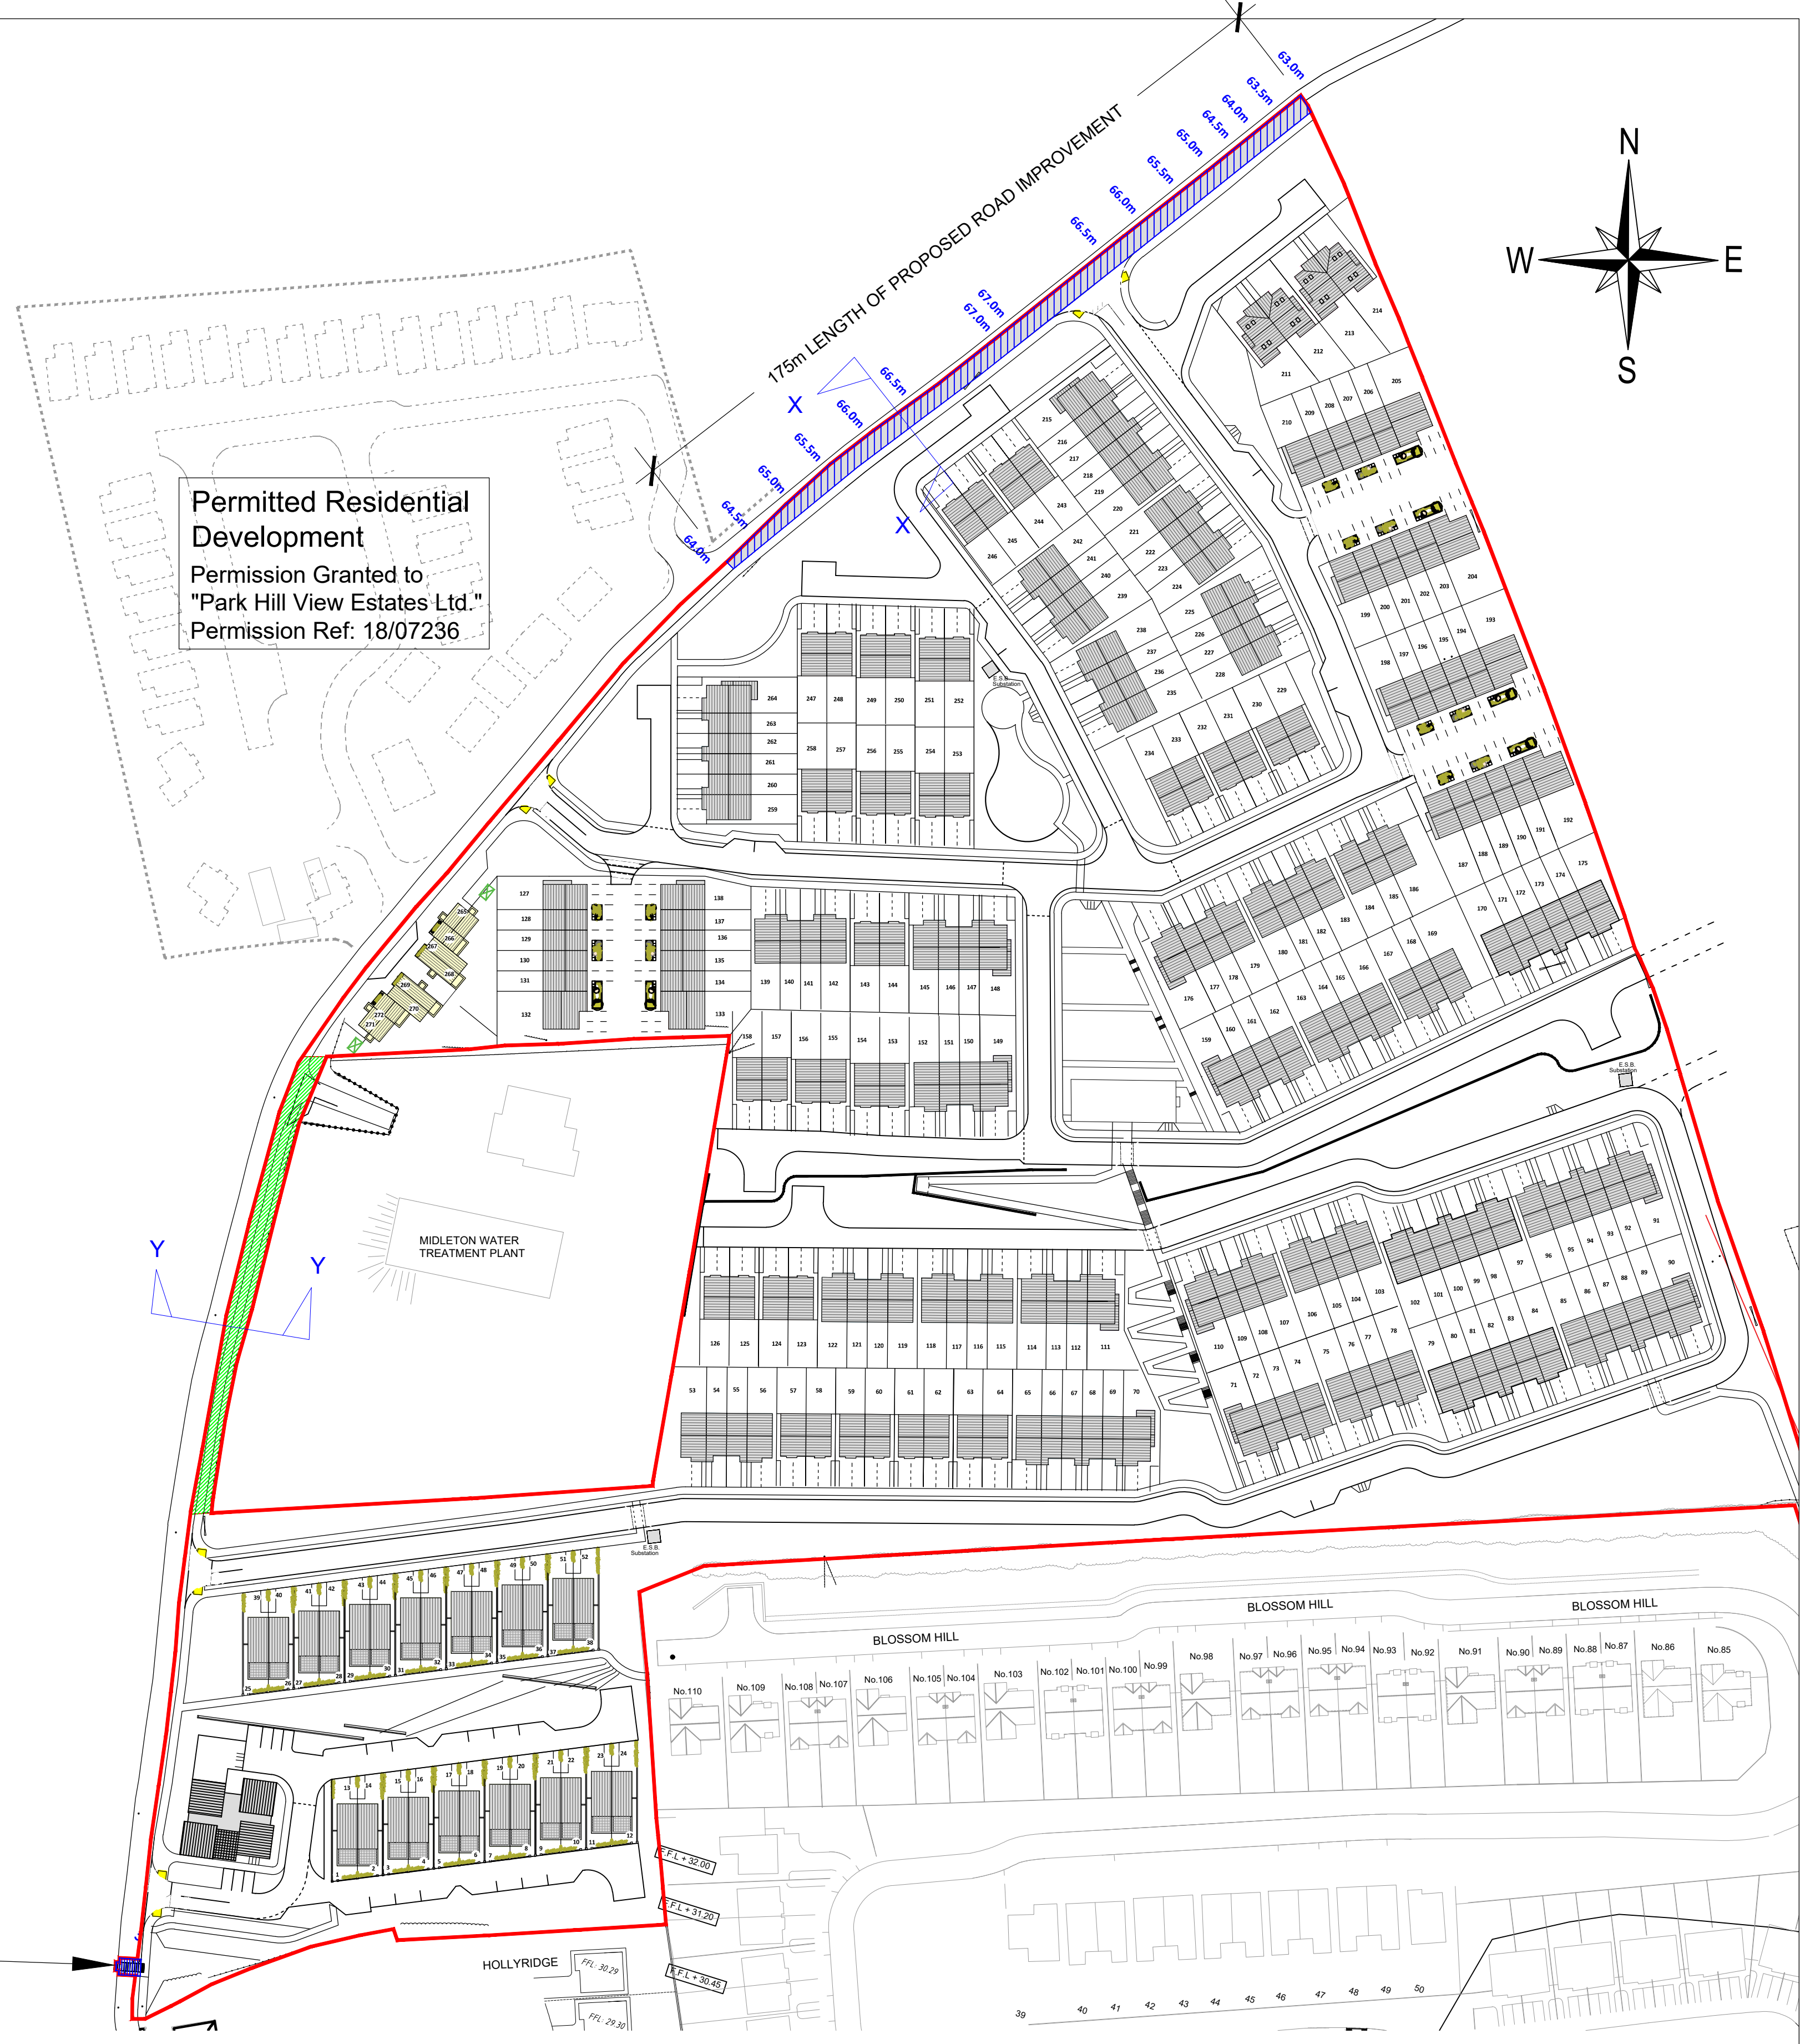

PROPOSED SITE LAYOUT PLAN
Scale 1 : 1000