



STREET ELEVATION D (part 1)

Scale 1 : 200

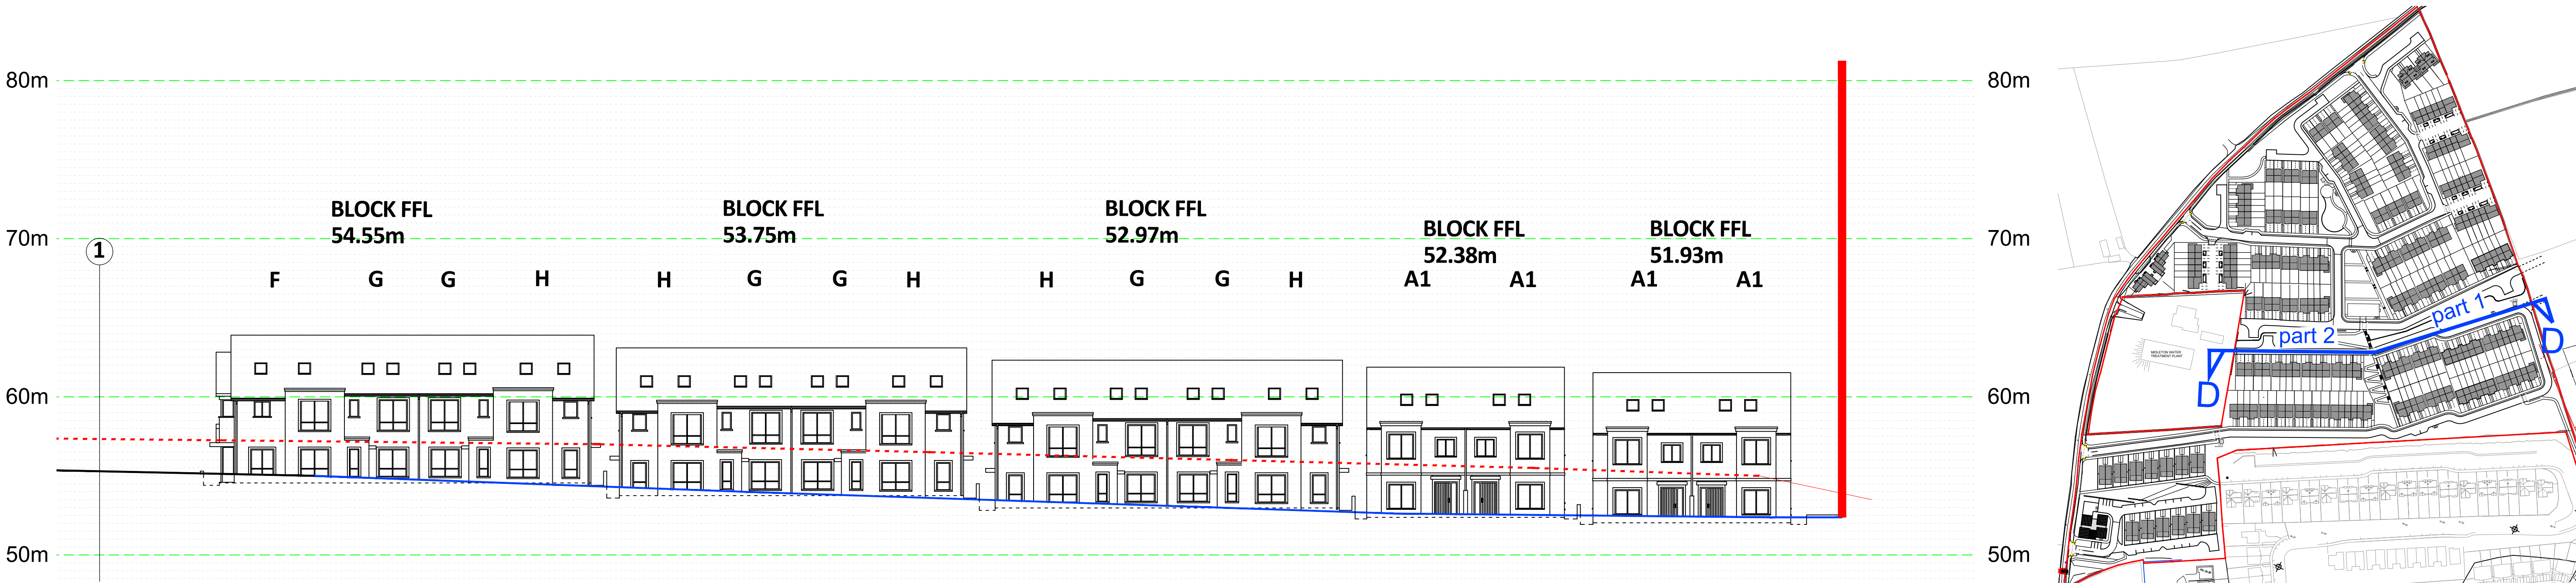

STREET ELEVATION D (part 2)

Scale 1 : 200

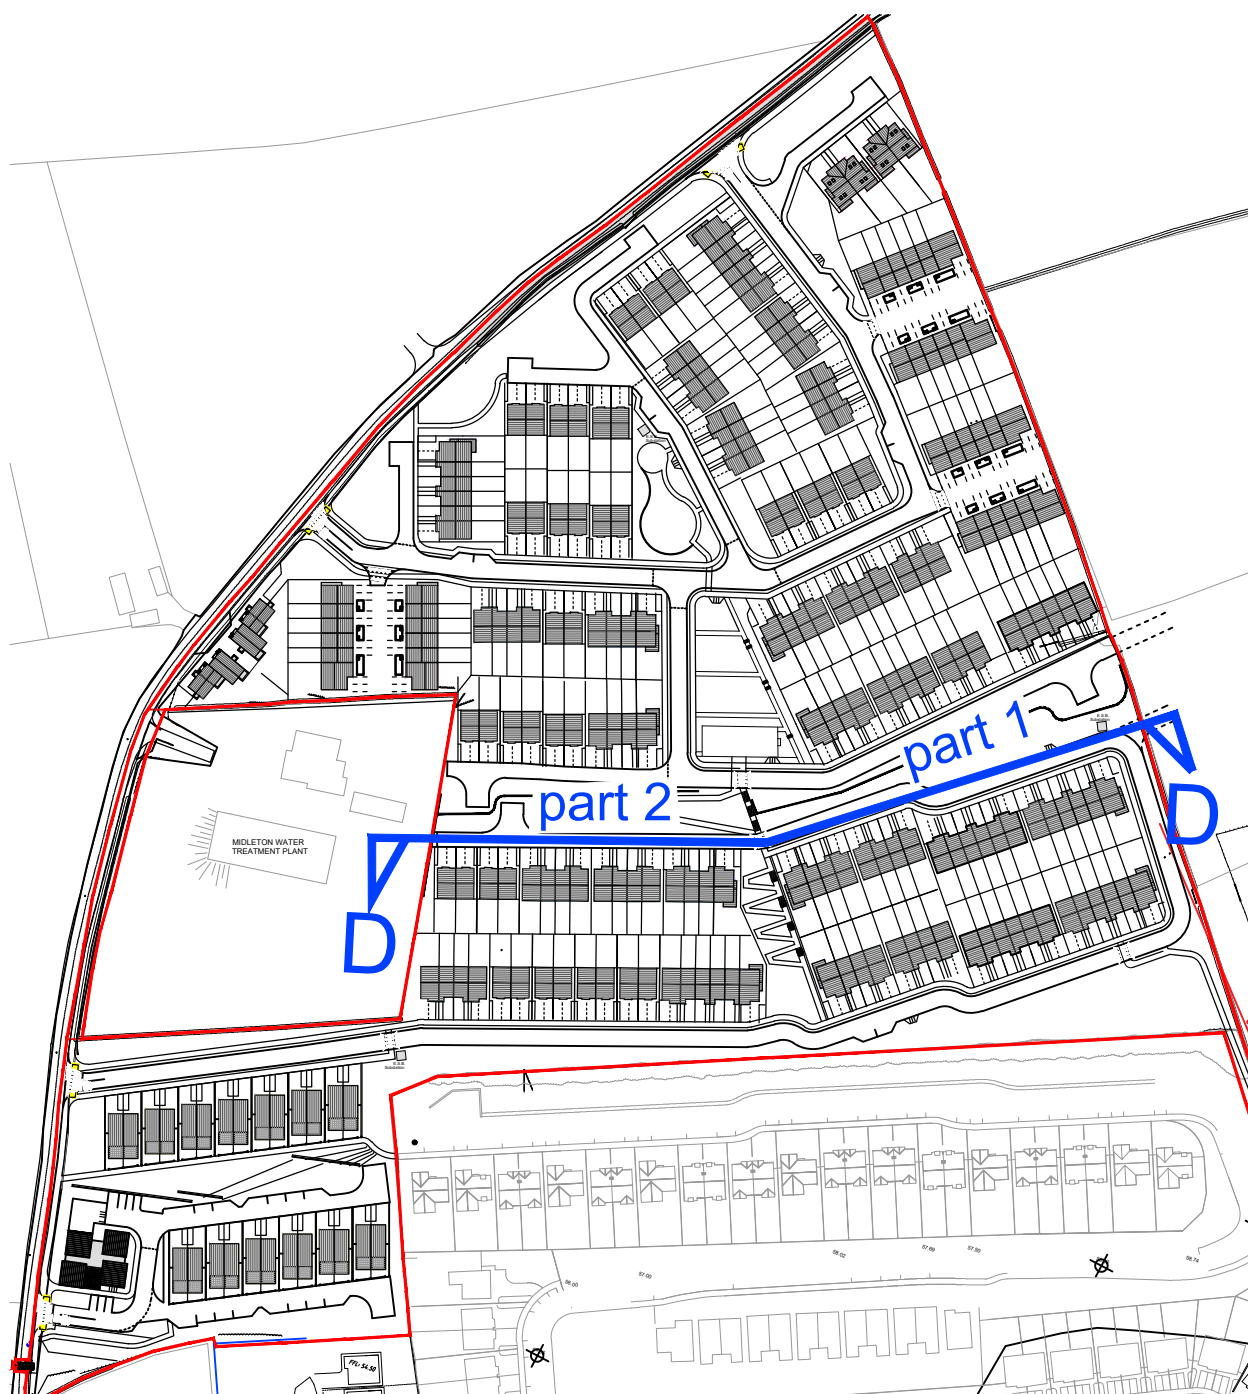

KEY PLAN

Scale 1 : 2500

Notes:

1. This drawing is for the purpose of the stage indicated only. - If in doubt ask.
2. Do not scale, figured dimensions only to be taken.
3. Engineer/Architect to be informed of any discrepancies before work proceeds.
4. Contractor to check all dimensions and conditions on site before commencing works.
5. Drawing to be read in conjunction with current Building Regulations.
6. All components and materials to be installed fully in accordance with manufacturers instructions.



EXISTING GROUND LEVEL



PROPOSED ROAD LEVEL



SITE BOUNDARY

Rev	Date	Description	Drawn	Chk'd
A	09-10-2023	ISSUED FOR PLANNING APPLICATION	JB	BOK/GF

BRIAN O'KENNEDY & ASSOCIATES LTD
Engineers & Architects

Shannon House,
Church Road,
Douglas,
Co. Cork

Tel: 021-4899854
Fax: 021-4899854
Email: info@bok.ie
Web: www.bok.ie

ENGINEERING | ARCHITECTURE | ASSIGNED CERTIFIERS
(THE CERTIFICATES | DAC | PSOP | CONSERVATION)

GENERAL NOTE:
This drawing is the property of Brian O'Kennedy & Associates.
Copyright is reserved. The drawing shall not be copied, reproduced or
otherwise used without the consent of Brian O'Kennedy & Associates.

Drawing Status:	
LRD PLANNING APPLICATION	
Client: CASTLE ROCK HOMES MIDDLETON LTD.	
Project: RESIDENTIAL DEVELOPMENT - BROOMFIELD MIDDLETON	
Drawing: PROPOSED STREET ELEVATION D (PART 1 & 2)	Date: 03/01/2023 Scale: 1:200 @ A1
Drawing number: 22/6372-P-1234	Rev: A Drawn: JB Chk'd: GF