

PART 1

PART 2


PART 3

PART 4

PART 5


SITE SECTION C-C

Scale 1 : 500

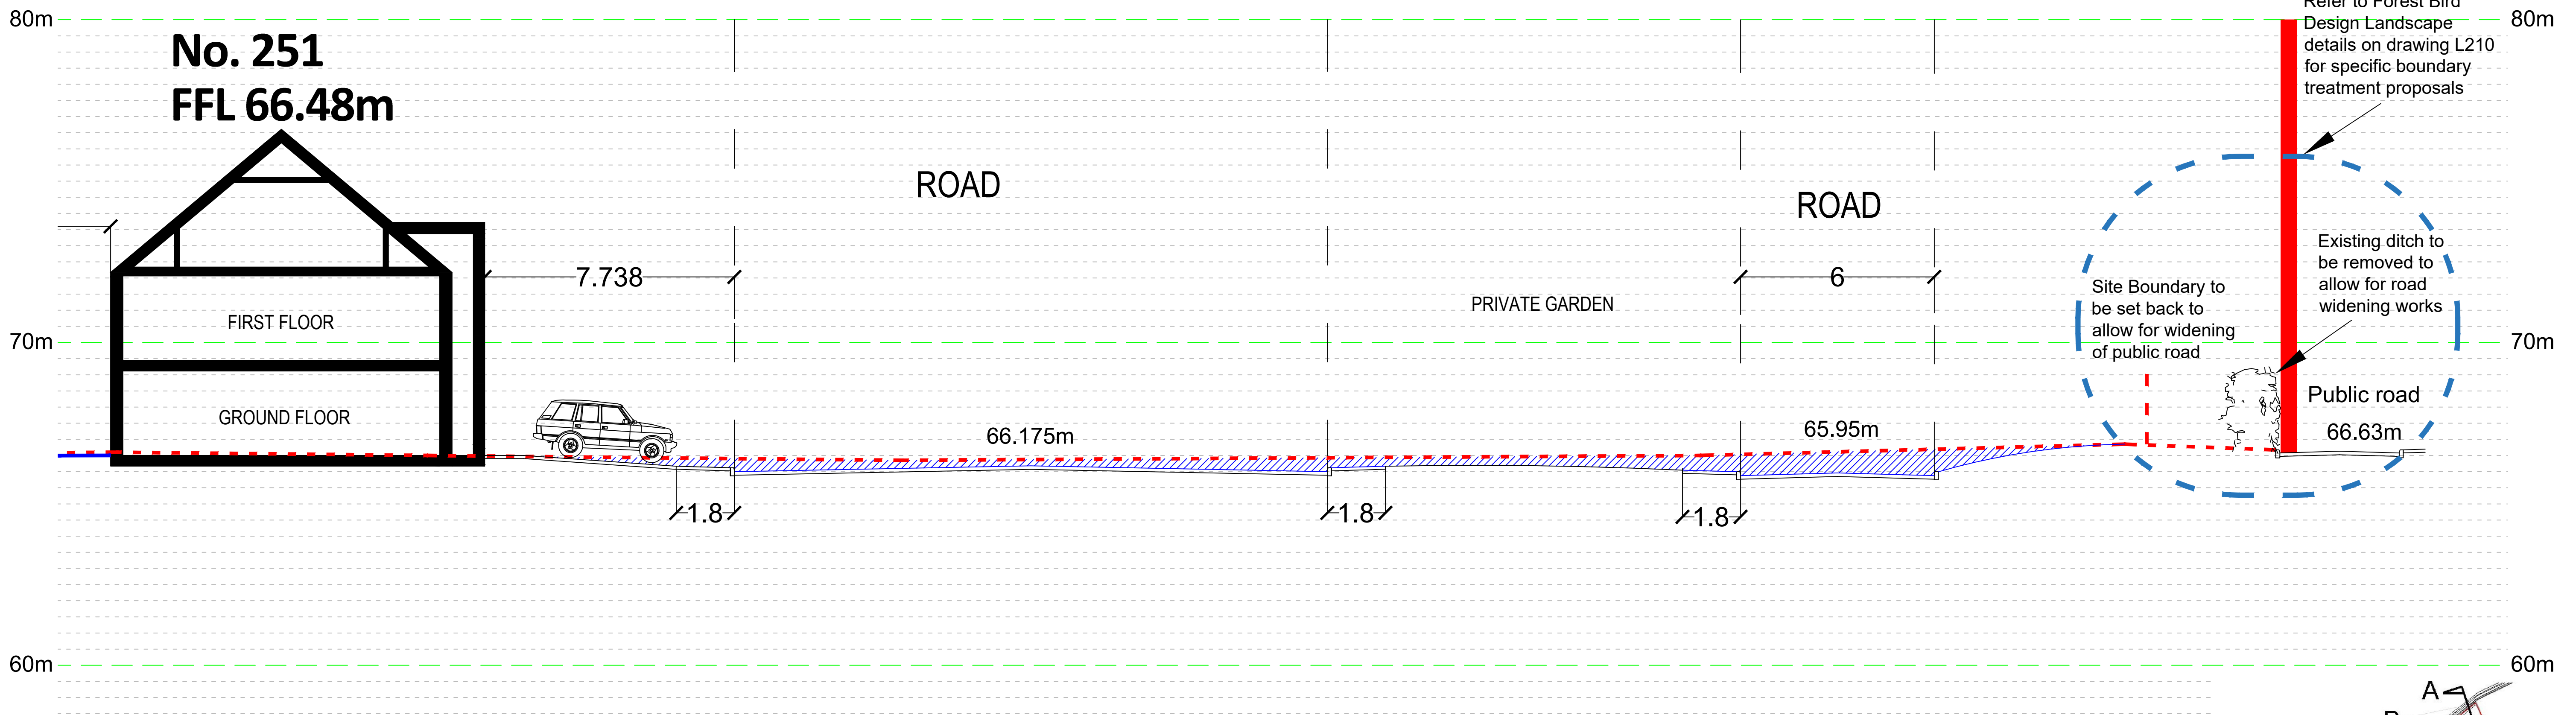

SITE SECTION C-C (part 5)

Scale 1 : 100

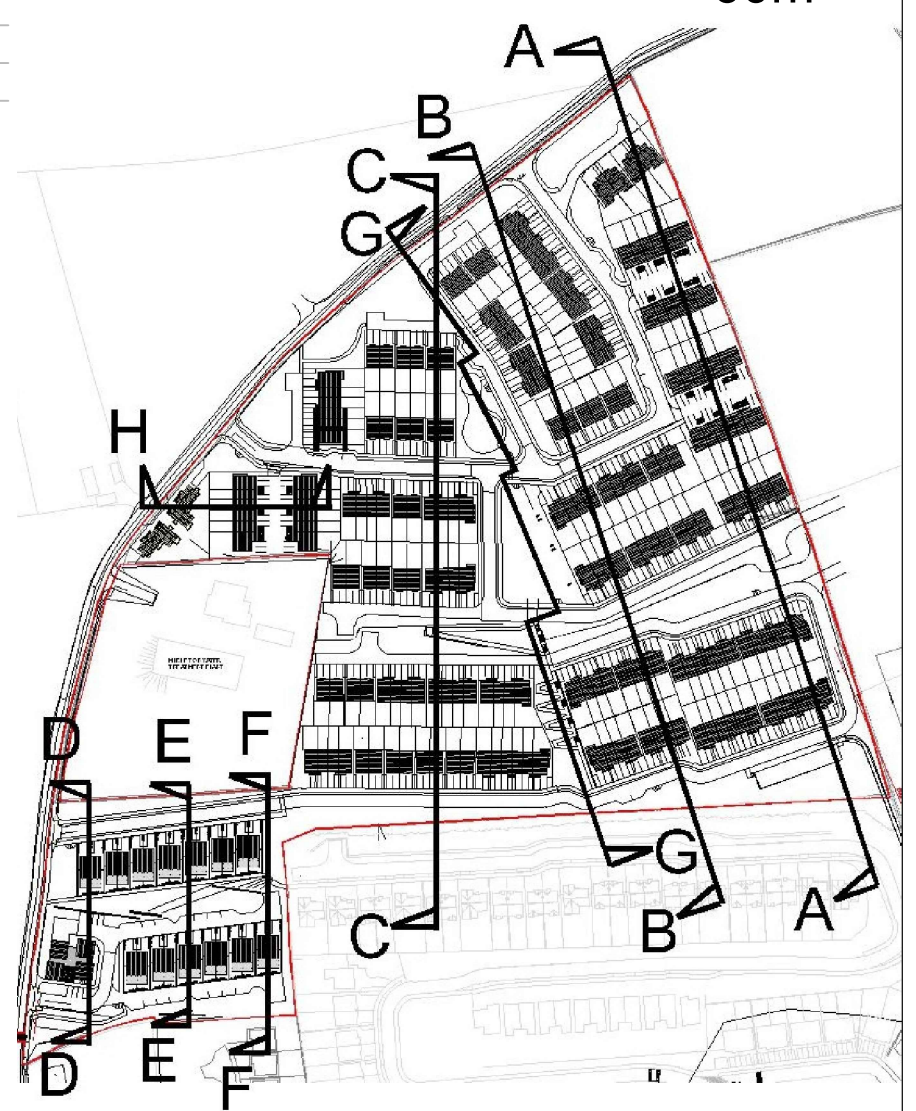

CastleRock Homes

Notes:
1. This drawing is for the purpose of the stage indicated only. - If in doubt ask.
2. Do not scale, figured dimensions only to be taken.
3. Engineer/Architect to be informed of any discrepancies before work proceeds.
4. Contractor to check all dimensions and conditions on site before commencing works.
5. Drawing to be read in conjunction with current Building Regulations.
6. All components and materials to be installed fully in accordance with manufacturers instructions.

SITE BOUNDARY
EXISTING GROUND LEVEL
PROPOSED LEVELS

PROPOSED FILL
PROPOSED EXCAVATION

REFER TO DRAWING 22/6372-P-1200
FOR OVERVIEW OF SITE SECTIONS

REFER TO DRAWING 22/6372-P-1110
FOR RETAINING WALL DETAILS

| Rev | Date | Description | Drawn | Chk'd |
|-----|------------|---------------------------------|-------|--------|
| A | 09-10-2023 | ISSUED FOR PLANNING APPLICATION | JB | BOK/GF |
| | | | | |
| | | | | |
| | | | | |
| | | | | |
| | | | | |
| | | | | |
| | | | | |
| | | | | |
| | | | | |

BRIAN O'KENNEDY & ASSOCIATES LTD
ENGINEERING | ARCHITECTURE | ASSIGNED CERTIFIERS
ENGINE CERTIFICATES | DMC | PSDP | CONSERVATION
GENERAL NOTE:
This drawing is the property of Brian O'Kennedy & Associates.
Copyright is reserved. The drawing shall not be copied, reproduced or otherwise used without the consent of Brian O'Kennedy & Associates.

| | | | |
|---|--|------------------|-------------------|
| Drawing Status: LRD PLANNING APPLICATION | | | |
| Client: CASTLE ROCK HOMES MIDDLETON LTD. | | | |
| Project: RESIDENTIAL DEVELOPMENT - BROOMFIELD MIDDLETON | | | |
| Drawing: PROPOSED SITE SECTION C-C (PART 5) | | Date: 03-01-2023 | Scale: 1:100 @ A1 |
| Drawing number: 22/6372-P-1216 | | Rev: | Drawn/Chk'd: |
| | | A | JB GF |