


SITE SECTION E-E (part 1)

Scale 1 : 100

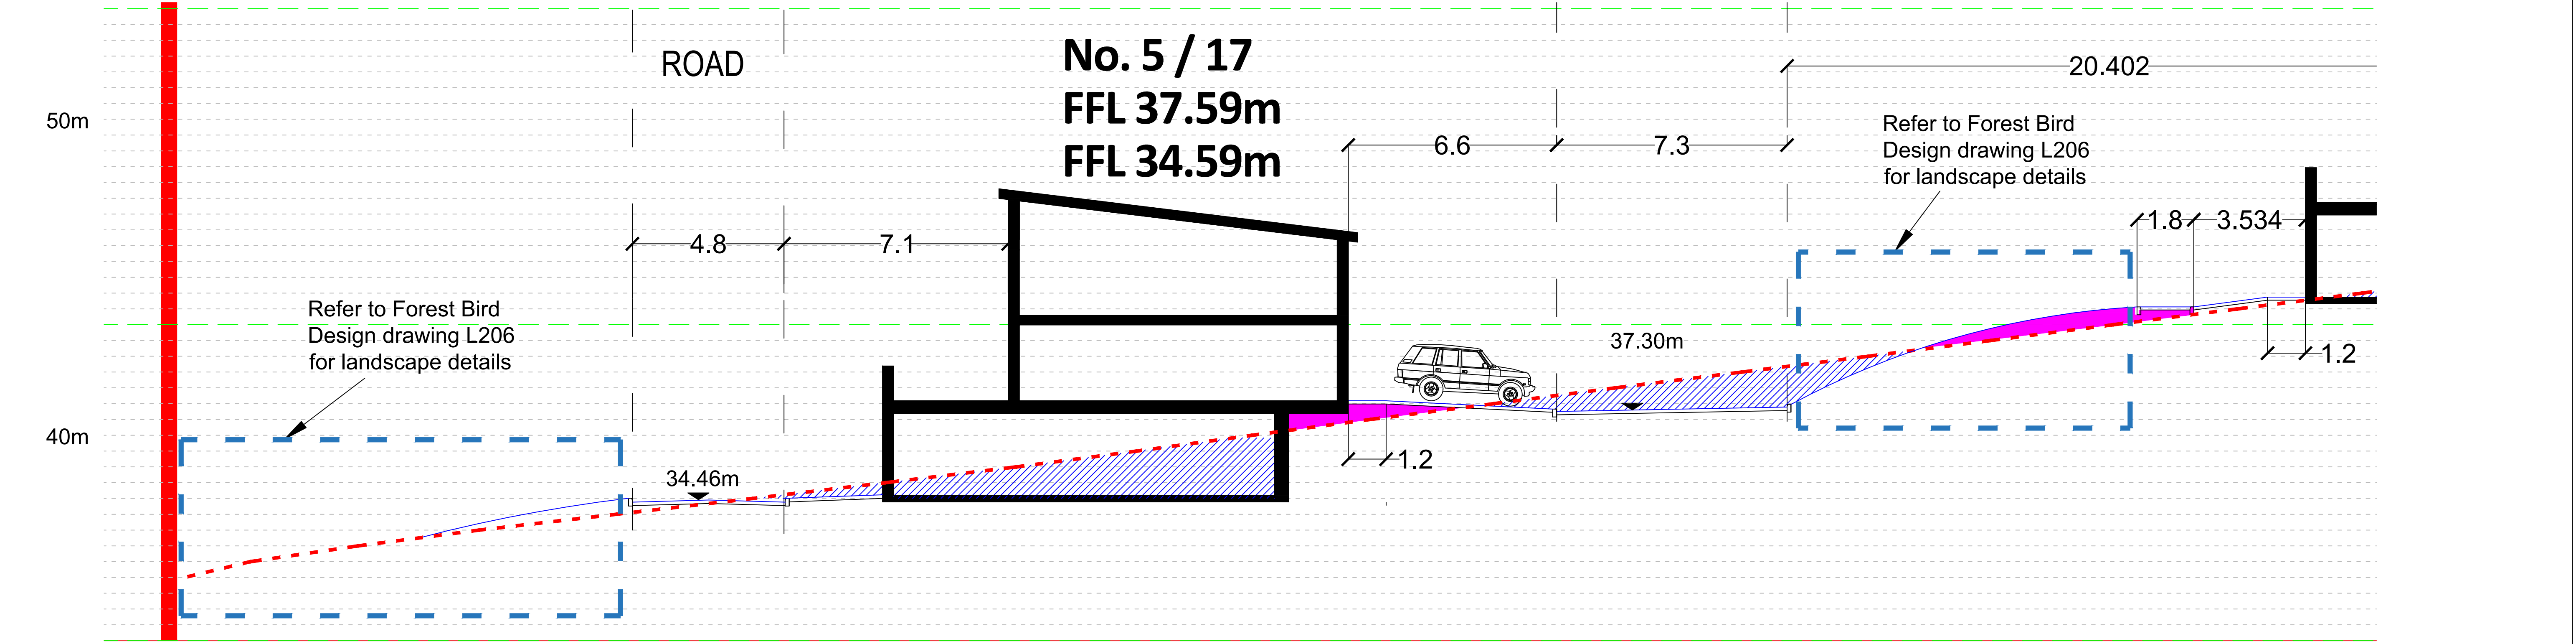

SITE SECTION E-E (part 2)

Scale 1 : 100

Notes:

1. This drawing is for the purpose of the stage indicated only. - If in doubt ask.
2. Do not scale, figured dimensions only to be taken.
3. Engineer/Architect to be informed of any discrepancies before work proceeds.
4. Contractor to check all dimensions and conditions on site before commencing works.
5. Drawing to be read in conjunction with current Building Regulations.
6. All components and materials to be installed fully in accordance with manufacturers instructions.

LEGEND

	SITE BOUNDARY		PROPOSED FILL
	EXISTING GROUND LEVEL		PROPOSED EXCAVATION
	PROPOSED LEVELS		

REFER TO DRAWING 22/6372-P-1200 FOR OVERVIEW OF SITE SECTIONS

REFER TO DRAWING 22/6372-P-1110 FOR RETAINING WALL DETAILS

Rev	Date	Description	Drawn	Chk'd
A	09-10-2023	ISSUED FOR PLANNING APPLICATION	JB	BOV/GF

BRIAN O KENNEDY & ASSOCIATES LTD
ENGINEERS & ARCHITECTS

Shannon House,
Church Road,
Douglas,
Co. Cork

Tel: 021-4895854
Fax: 021-4894944
Email: info@bok.ie
Web: www.bok.ie

ENGINEERING | ARCHITECTURE | ASSIGNED CERTIFIERS
FINE CERTIFICATES | DAG | PRDP | CONSERVATION

GENERAL NOTE:
This drawing is the property of Brian O'Kennedy & Associates.
Copyright is reserved. The drawing shall not be copied, reproduced or otherwise used without the consent of Brian O'Kennedy & Associates.

Drawing Status:
LRD PLANNING APPLICATION

Client: CASTLE ROCK HOMES MIDLETON LTD.

Project: RESIDENTIAL DEVELOPMENT - BROOMFIELD MIDLETON
(PART 1 & 2)

Drawing number:
22/6372-P-1218

Date: 03-01-2023
Scale: 1:100 @ A1

Rev: A
Drawn: JB
Chk'd: GF

CastleRock Homes