


SITE SECTION G-G
Scale 1 : 500

No. 71
51.60m

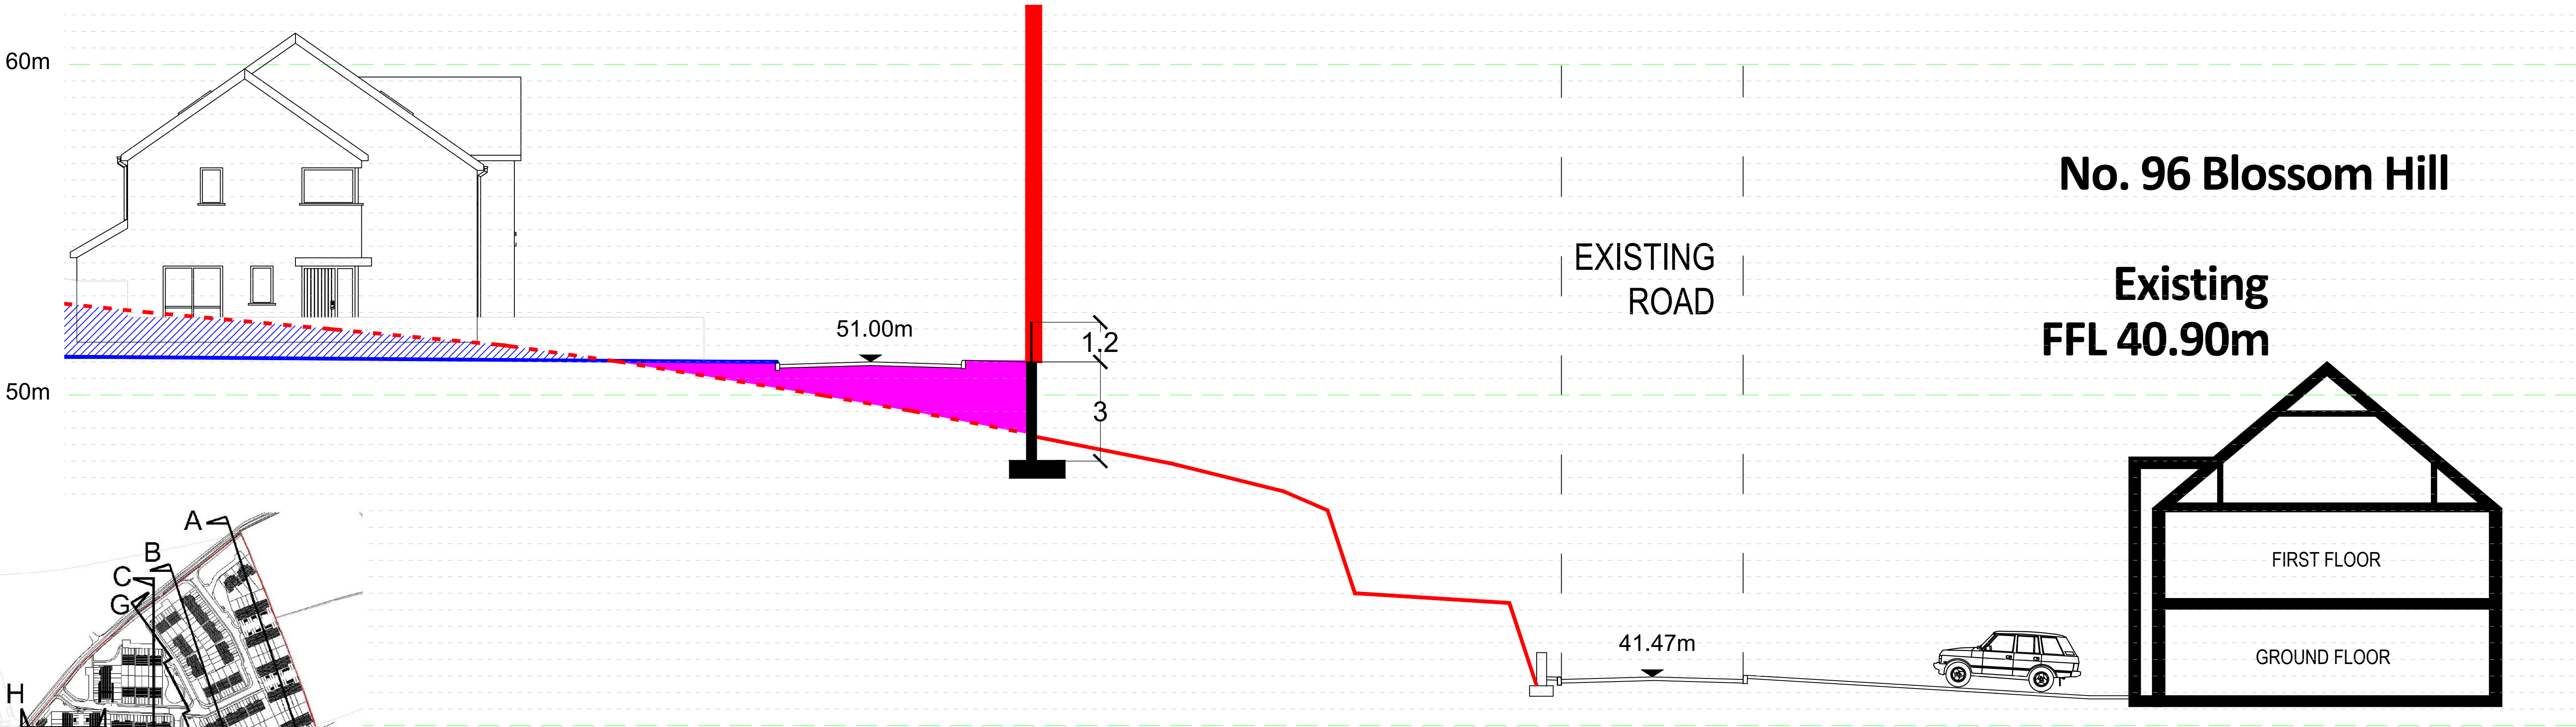

No. 96 Blossom Hill

Existing
FFL 40.90m

FIRST FLOOR




GROUND FLOOR


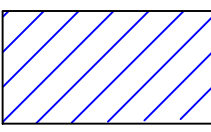
SITE SECTION G-G (part 5)
Scale 1 : 100



Notes:


1. This drawing is for the purpose of the stage indicated only. - If in doubt ask.
2. Do not scale, figured dimensions only to be taken.
3. Engineer/Architect to be informed of any discrepancies before work proceeds.
4. Contractor to check all dimensions and conditions on site before commencing works.
5. Drawing to be read in conjunction with current Building Regulations.
6. All components and materials to be installed fully in accordance with manufacturers instructions.

-  SITE BOUNDARY
-  EXISTING GROUND LEVEL
-  PROPOSED LEVELS

-  PROPOSED FILL
-  PROPOSED EXCAVATION


REFER TO DRAWING 22/6372-P-1110
FOR RETAINING WALL DETAILS

Rev	Date	Description	Drawn	Chk'd
A	09-10-2023	ISSUED FOR PLANNING APPLICATION	JB	BOK/GF

**BRIAN O'KENNEDY & ASSOCIATES LTD**
ENGINEERS & ARCHITECTS

Shannon House,
Church Road,
Douglas,
Co. Cork

Tel: 021-4899854
Fax: 021-4899854
Email: info@bok.ie
Web: www.bok.ie

ENGINEERS IRELAND

ENGINEERING | ARCHITECTURE | ASSIGNED CERTIFIERS
FIRE CERTIFICATES | DMC | PROSP | CONSERVATION

GENERAL NOTE:
This drawing is the property of Brian O'Kennedy & Associates.
Copyright is reserved. The drawing shall not be copied, reproduced or
otherwise used without the consent of Brian O'Kennedy & Associates.

**CastleRock Homes**

Drawing Status:
LRD PLANNING APPLICATION

Client: CASTLE ROCK HOMES MIDLETON LTD.

Project: RESIDENTIAL DEVELOPMENT - BROOMFIELD MIDLETON

Drawing: PROPOSED SITE SECTION G-G (PART 5)

Drawing number:
22/6372-P-1224

Rev: A

Drawn: JB

Chk'd: GF

Date: 03-01-2023

Scale: 1:100 @ A1