


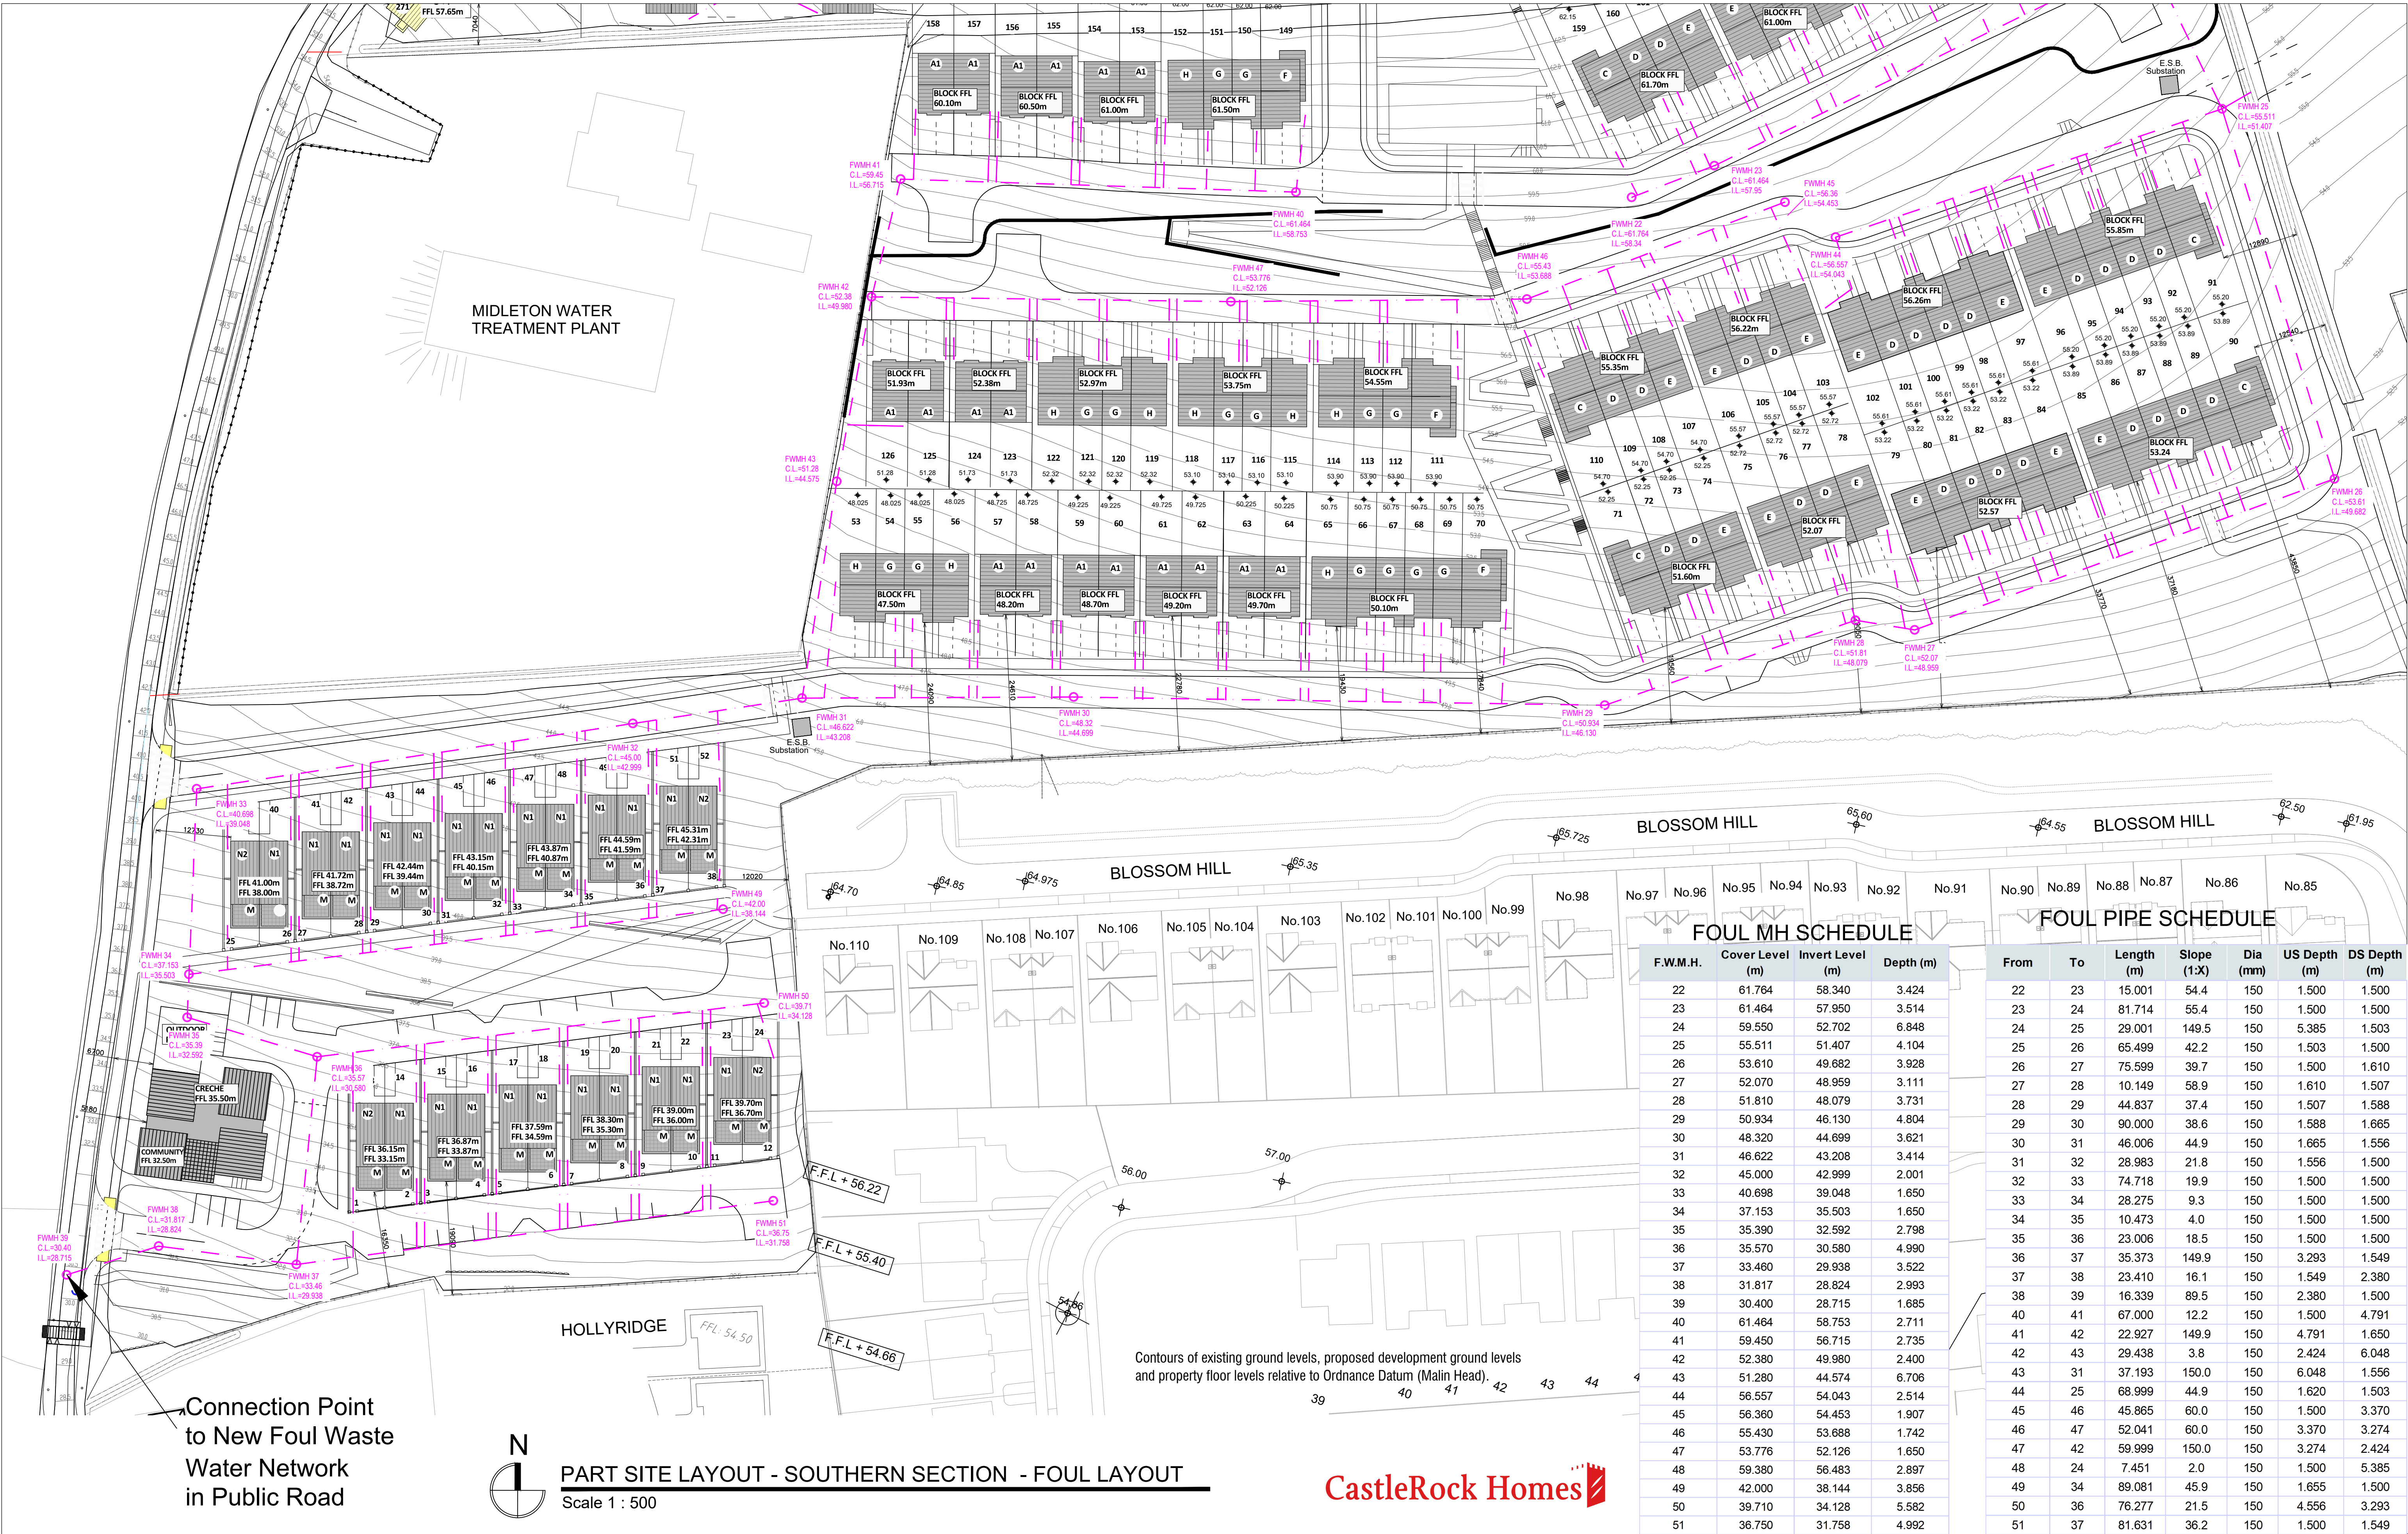

Notes:

- This drawing is for the purpose of the stage indicated only. - If in doubt ask.
- Do not scale, figured dimensions only to be taken.
- Engineer/Architect to be informed of any discrepancies before work proceeds.
- Contractor to check all dimensions and conditions on site before commencing works.
- Drawing to be read in conjunction with current Building Regulations.
- All components and materials to be installed fully in accordance with manufacturers instructions.

NOTE:-

ALL FOUL SEWER PIPES TO BE MINIMUM 150mm Ø

FOUL SEWERS PIPE MATERIAL IS TO BE UN-PLASTICIZED POLYVINYLCHLORIDE PVC-U PIPES AND FITTINGS IN ACCORDANCE WITH IS424.

CONCRETE: TO IS EN 1916 (2002), BS 5911, PART 1 (2002-2010) AND IS 6 (2004).

THERMOPLASTIC STRUCTURED WALL PIPES: TO IS EN 13476 (2007/2009) (SN8 STIFFNESS CLASS).

UNPLASTICISED PVC: TO IS EN 1401 (2009-2012) (SN8 STIFFNESS CLASS).

FWMH 03
C.L.=51.45
I.L.=50.384

2250 Foul @ 1/69

Proposed Foul Sewer and Manhole

Rev A 09/10/2023 ISSUED FOR PLANNING APPLICATION

Drawn BOK/GF

CastleRock Homes

BRIAN O KENNEDY & ASSOCIATES LTD
ENGINEERS ARCHITECTS

Shannon House, Church Road, Douglas, Co. Cork

Tel: 021-4999854
Fax: 021-4999854
Email: info@bok.ie
Web: www.bok.ie

ENGINEERING | ARCHITECTURE | ASSIGNED CERTIFIERS
(RHS CERTIFICATES) | DMC | PROSP | CONSERVATION

GENERAL NOTE:
This drawing is the property of Brian O'Kennedy & Associates. Copyright is reserved. The drawing shall not be copied, reproduced or otherwise used without the consent of Brian O'Kennedy & Associates.

Drawing Status: **LRD PLANNING APPLICATION**

Client: CASTLE ROCK HOMES MIDLETON LTD.

Project: RESIDENTIAL DEVELOPMENT - BROOMFIELD MIDLETON

Drawing: PROPOSED PART SITE LAYOUT PLAN SOUTHERN SECTION - FOUL LAYOUT

Drawing number: **22/6732-P-1301**

Rev: A

Drawn: JB

Chk'd: GF