




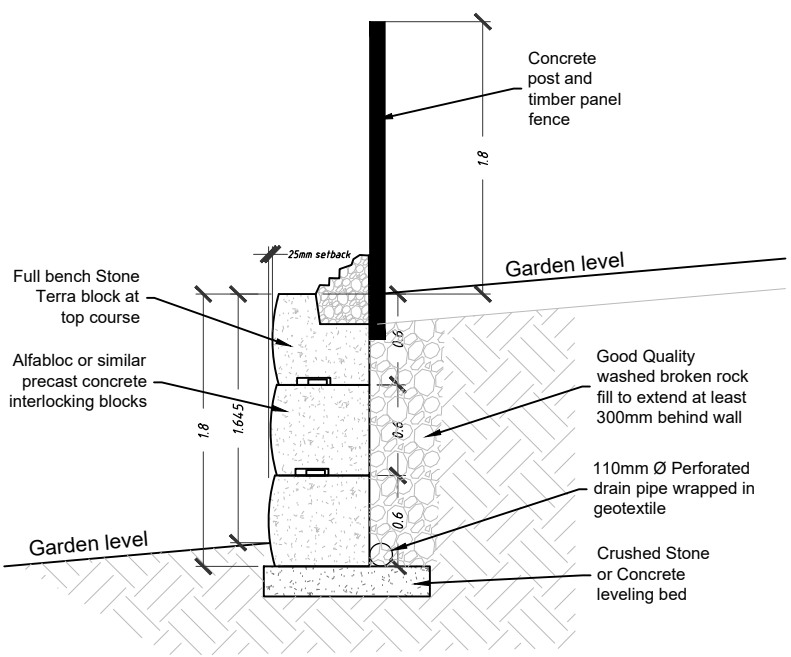


Type 2: Gravity Retaining wall 1.2-1.6m with Alfabloc and concrete post & panel fence
Scale 1:50

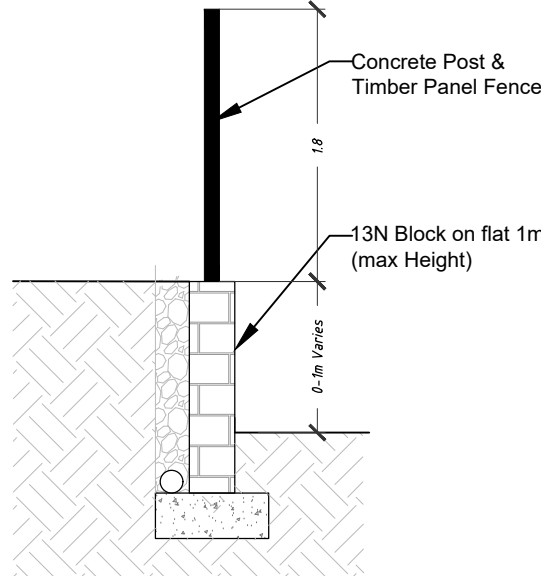

Type 1: Masonry retaining wall 0.5-1m high with 1.8m Post and panel Fence on top
Scale 1:50

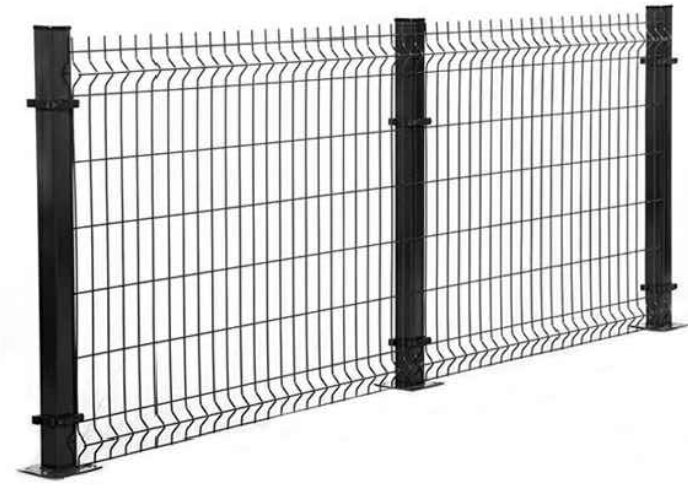


Example of Vmesh fencing

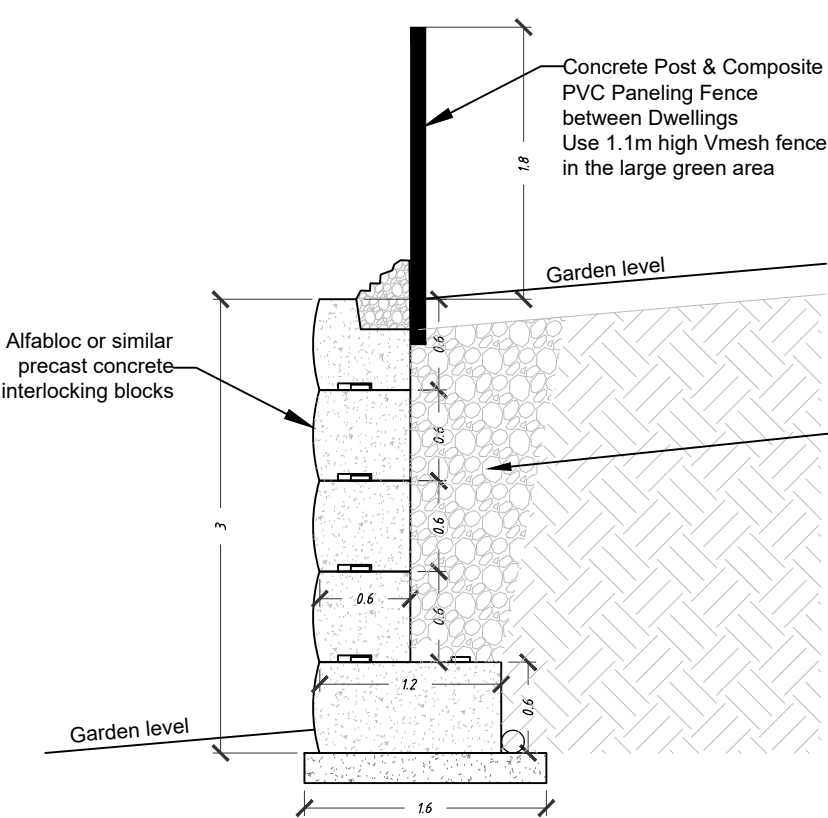

Type 3: Gravity Retaining wall 3-3.5m with Alfabloc and concrete post & panel fence
Scale 1:50



NOTE:
FURTHER LANDSCAPING DETAILS ARE OUTLINED ON DRAWINGS PREPARED BY FOREST BIRD DESIGN AND BOK ENGINEERING

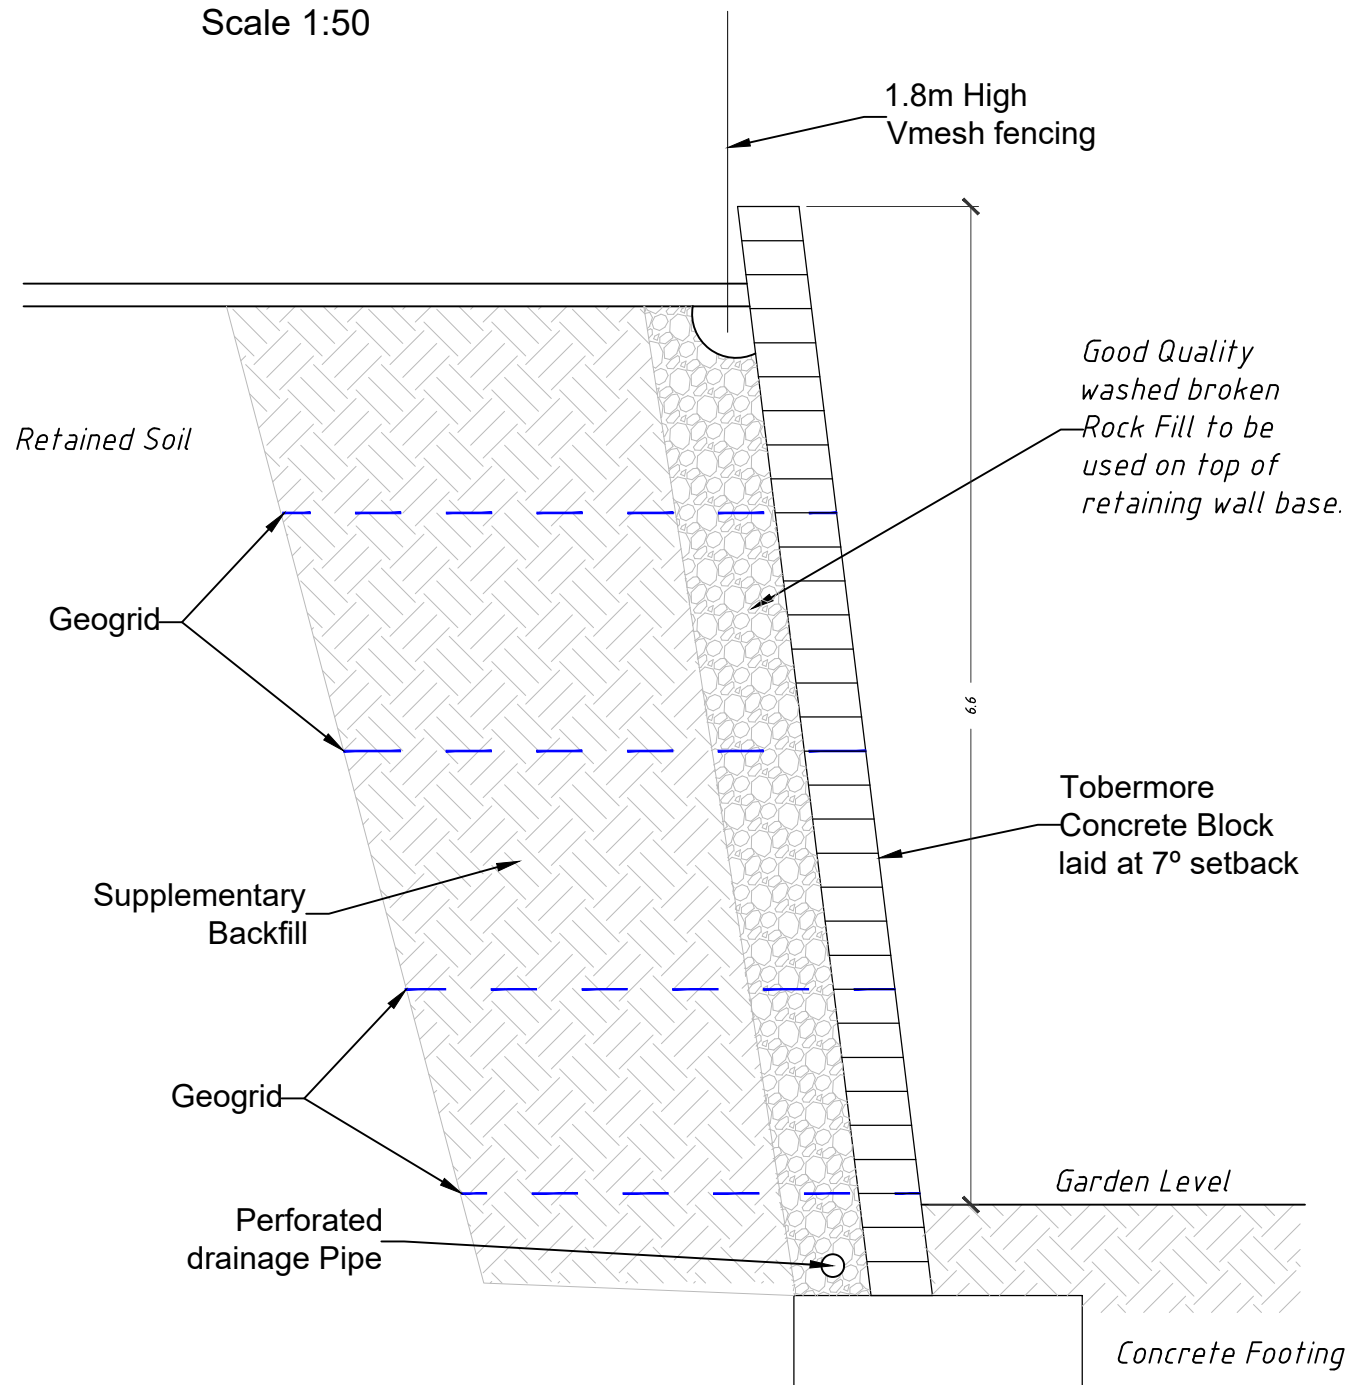

Type 4: Tobermore Geogrid Reinforced Retaining Wall, 4 to 7m high
Scale 1:50



Example of Alfabloc retaining walls with concrete post & composit PVC paneling above including timber paneling between Houses

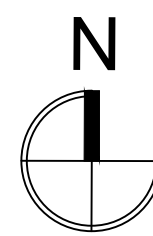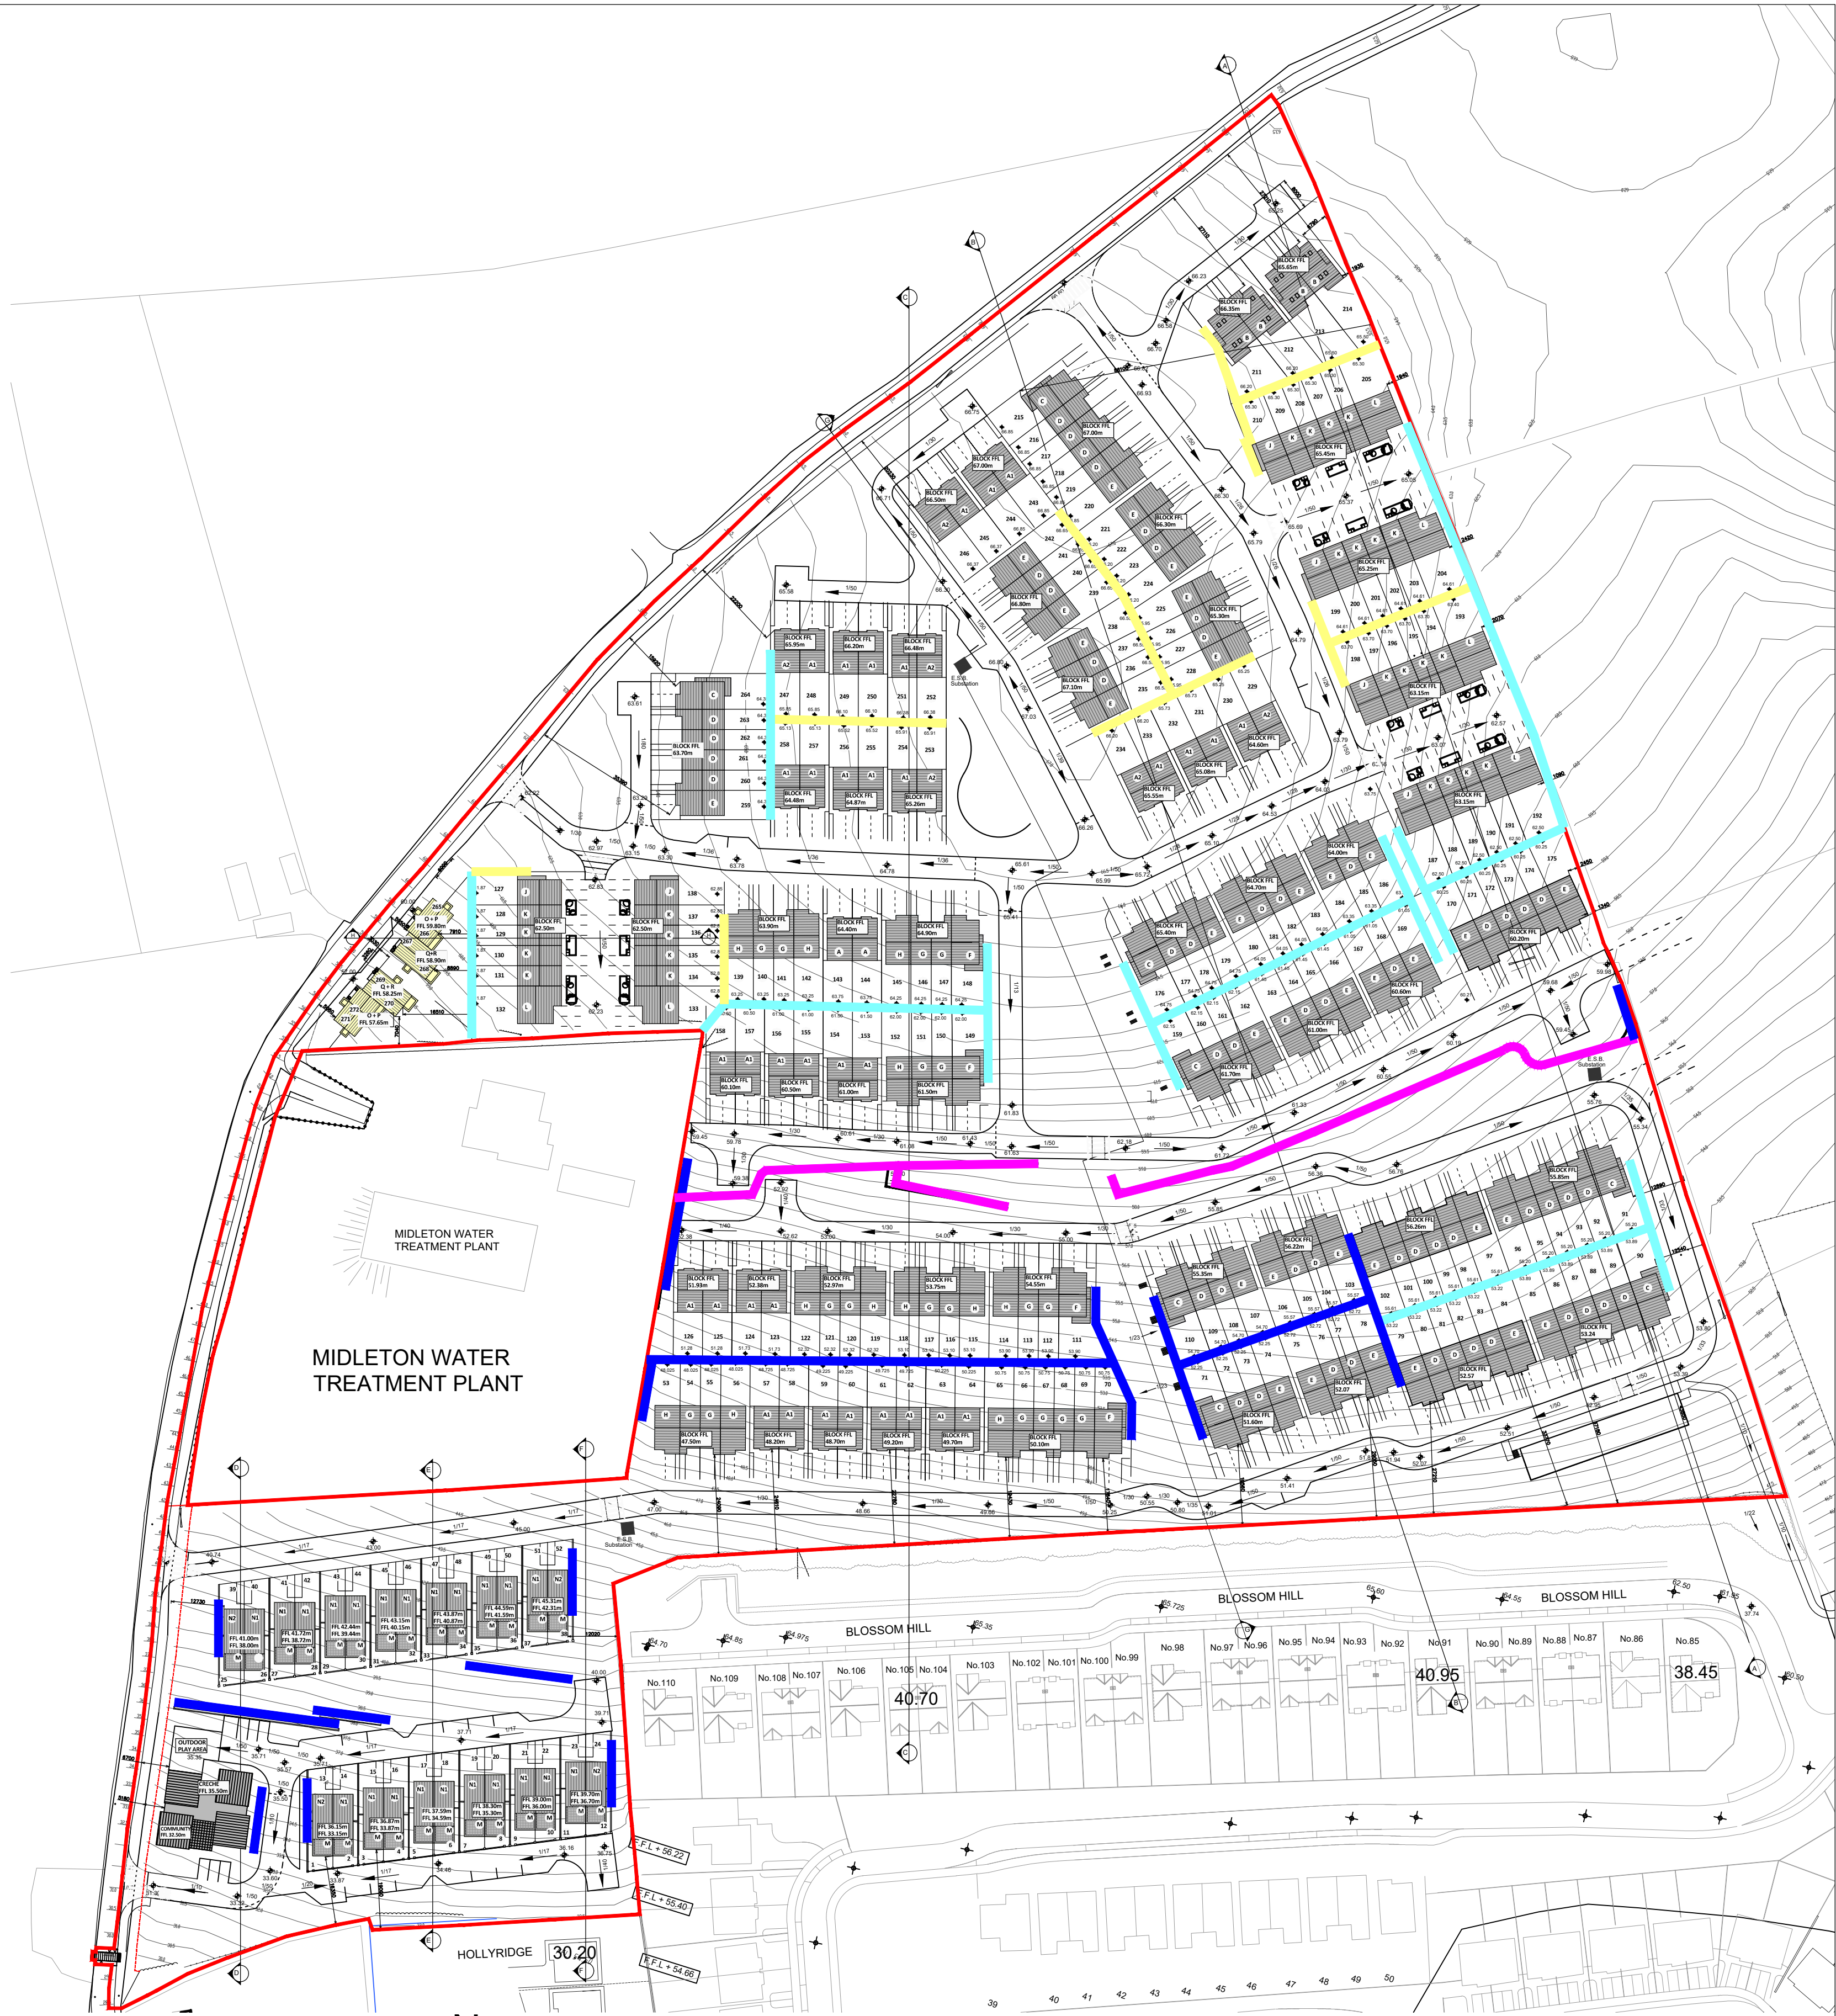

SITE LAYOUT PLAN - RETAINING WALLS

Scale 1 : 1000

Notes:
1. This drawing is for the purpose of the stage indicated only. - If in doubt ask.
2. Do not scale, figured dimensions only to be taken.
3. Engineer/Architect to be informed of any discrepancies before work proceeds.
4. Contractor to check all dimensions and conditions on site before commencing works.
5. Drawing to be read in conjunction with current Building Regulations.
6. All components and materials to be installed fully in accordance with manufacturers instructions.

INTERNAL BOUNDARY LEGEND:

- Type 1: Masonry retaining wall 0.5-1m high with 1.8m Post and panel Fence on top
- Type 2: Gravity Retaining wall 1.2m - 1.5m with Alfabloc and concrete post & panel fence

- Type 3: Gravity Retaining wall 3-4m with Alfabloc and concrete post & panel fence
- Type 4: Tobermore Geogrid Reinforced Retaining Wall, 4 to 7m high
- SITE BOUNDARY

Rev	Date	Description	Drawn	Chk'd
A	09-10-2023	ISSUED FOR PLANNING APPLICATION	JB	BOK/GF

BRIAN O KENNEDY & ASSOCIATES LTD
Engineers & Architects
Shannon House
Church Road,
Douglas,
Co Cork
Tel: 021-489854
Fax: 021-4898454
Email: info@bok.ie
Web: www.bok.ie
ENGINEERING | ARCHITECTURE | ASSIGNED CERTIFIERS
USE CERTIFICATES | DAC | PDOP | CONSERVATION
GENERAL NOTE:
This drawing is the property of Brian O'Kennedy & Associates.
Copyright is reserved. The drawing shall not be copied, reproduced or
otherwise used without the consent of Brian O'Kennedy & Associates.

Drawing Status: LRD - PLANNING APPLICATION	
Client: CASTLE ROCK HOMES MIDLETON LTD.	
Project: RESIDENTIAL DEVELOPMENT - BROOMFIELD MIDLETON	
Drawing: PROPOSED SITE LAYOUT PLAN RETAINING WALLS	Date: 14/09/2023 Scale: 1:1000 @ A1
Drawing number: 22/6372-P-1110	Rev: A Drawn: JB Chk'd: GF