



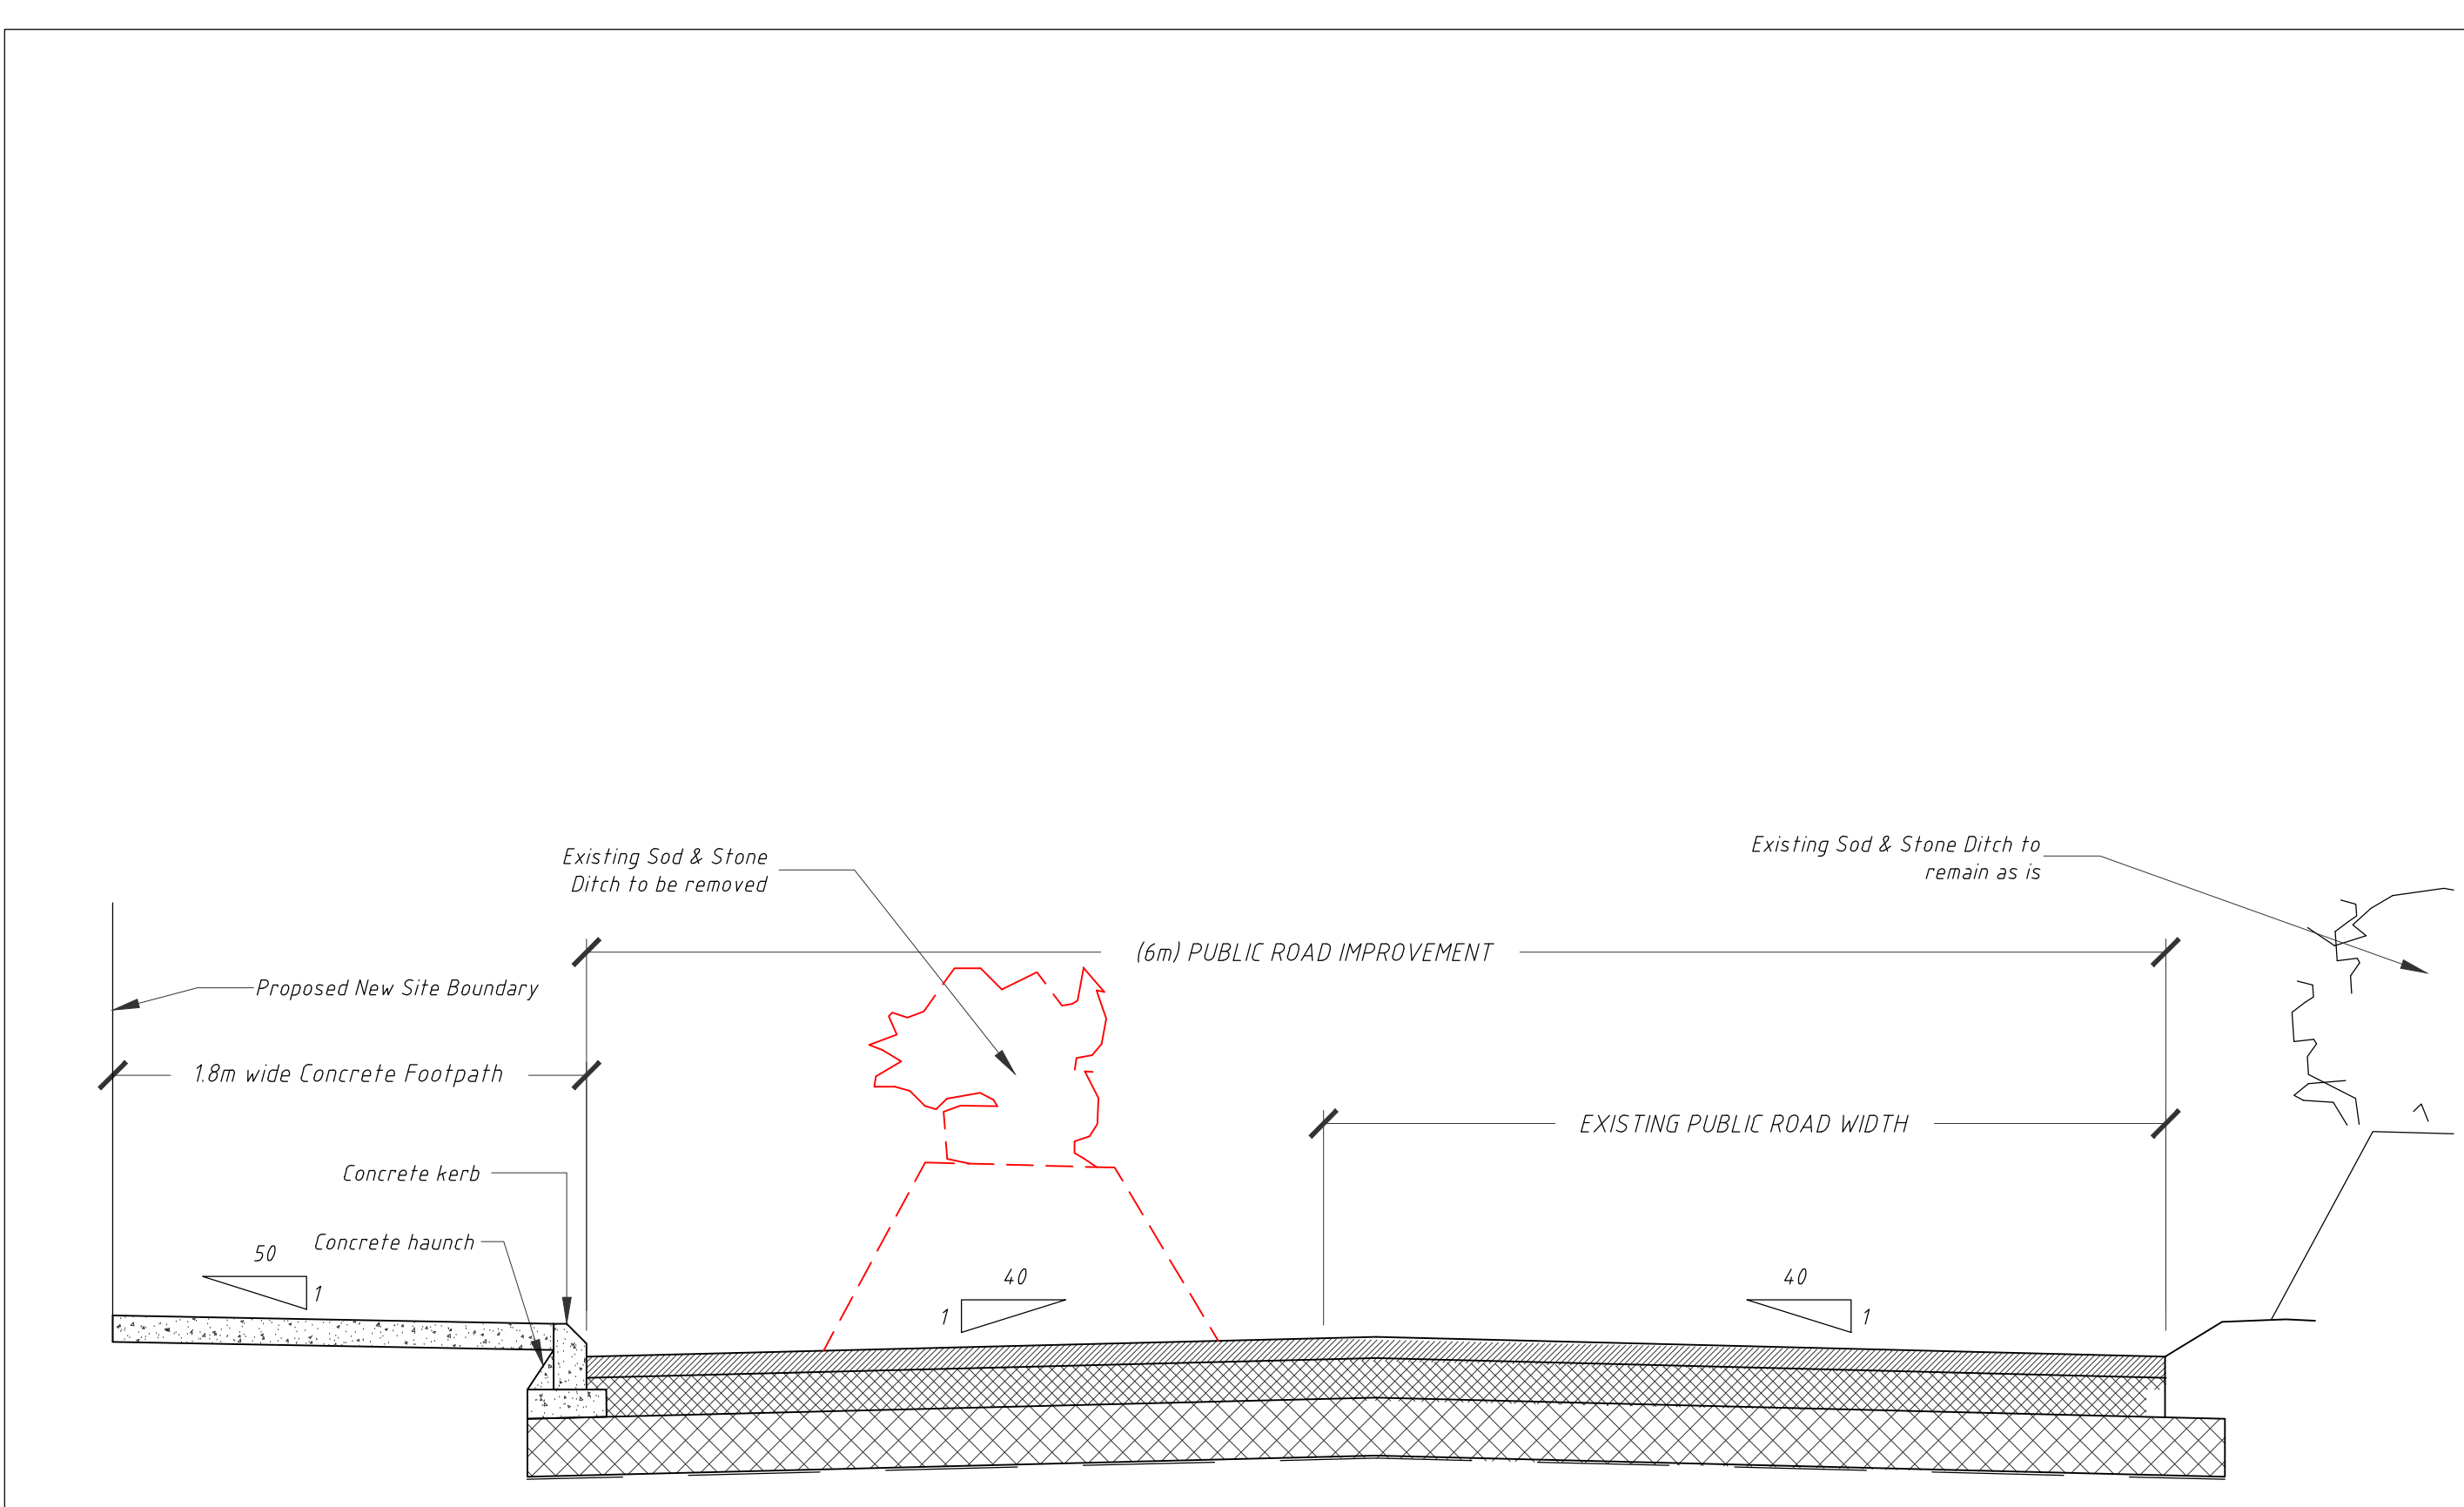


Public road improvement section X-X
Scale 1:25

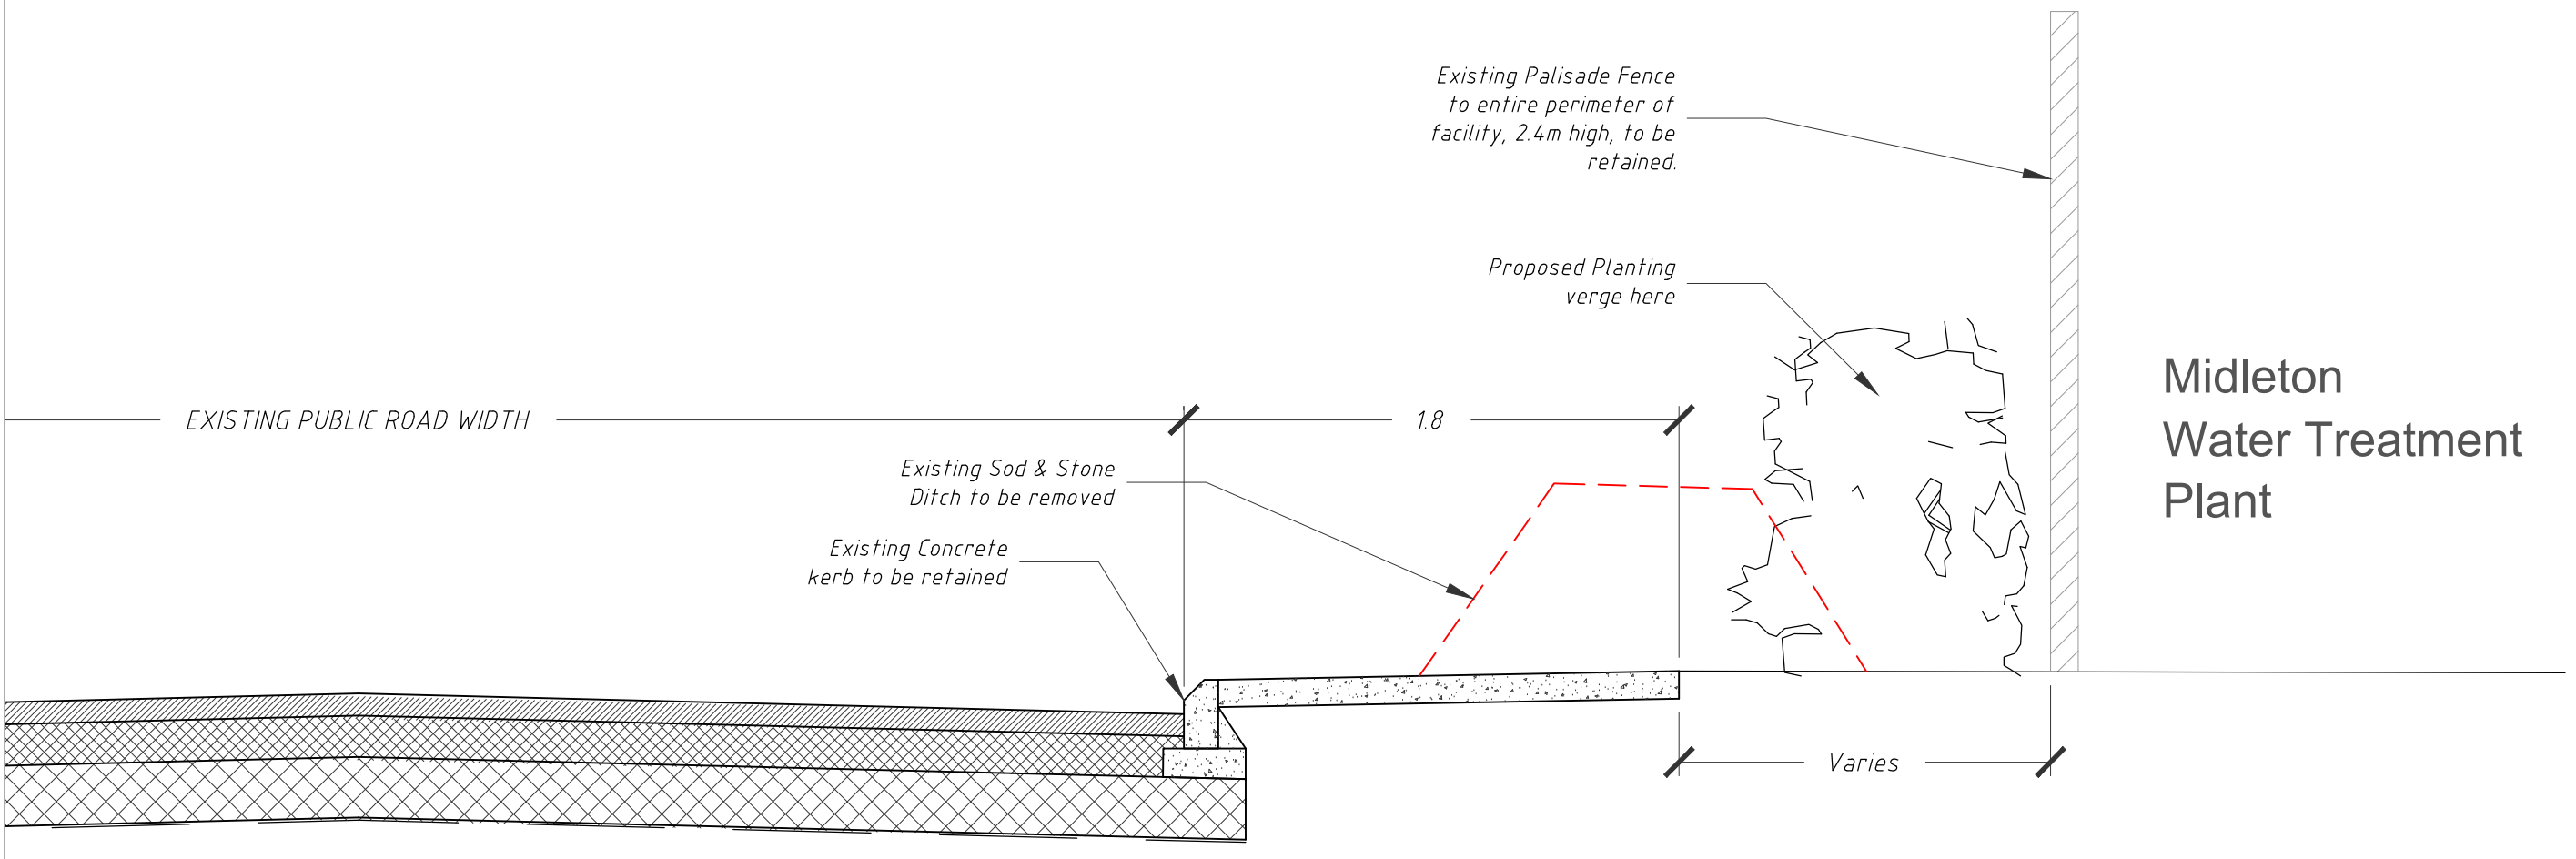

Public road improvement section Y-Y
Scale 1:25

NOTE:
FURTHER LANDSCAPING DETAILS ARE
OUTLINED ON DRAWINGS PREPARED BY
FOREST BIRD DESIGN AND BOK ENGINEERING

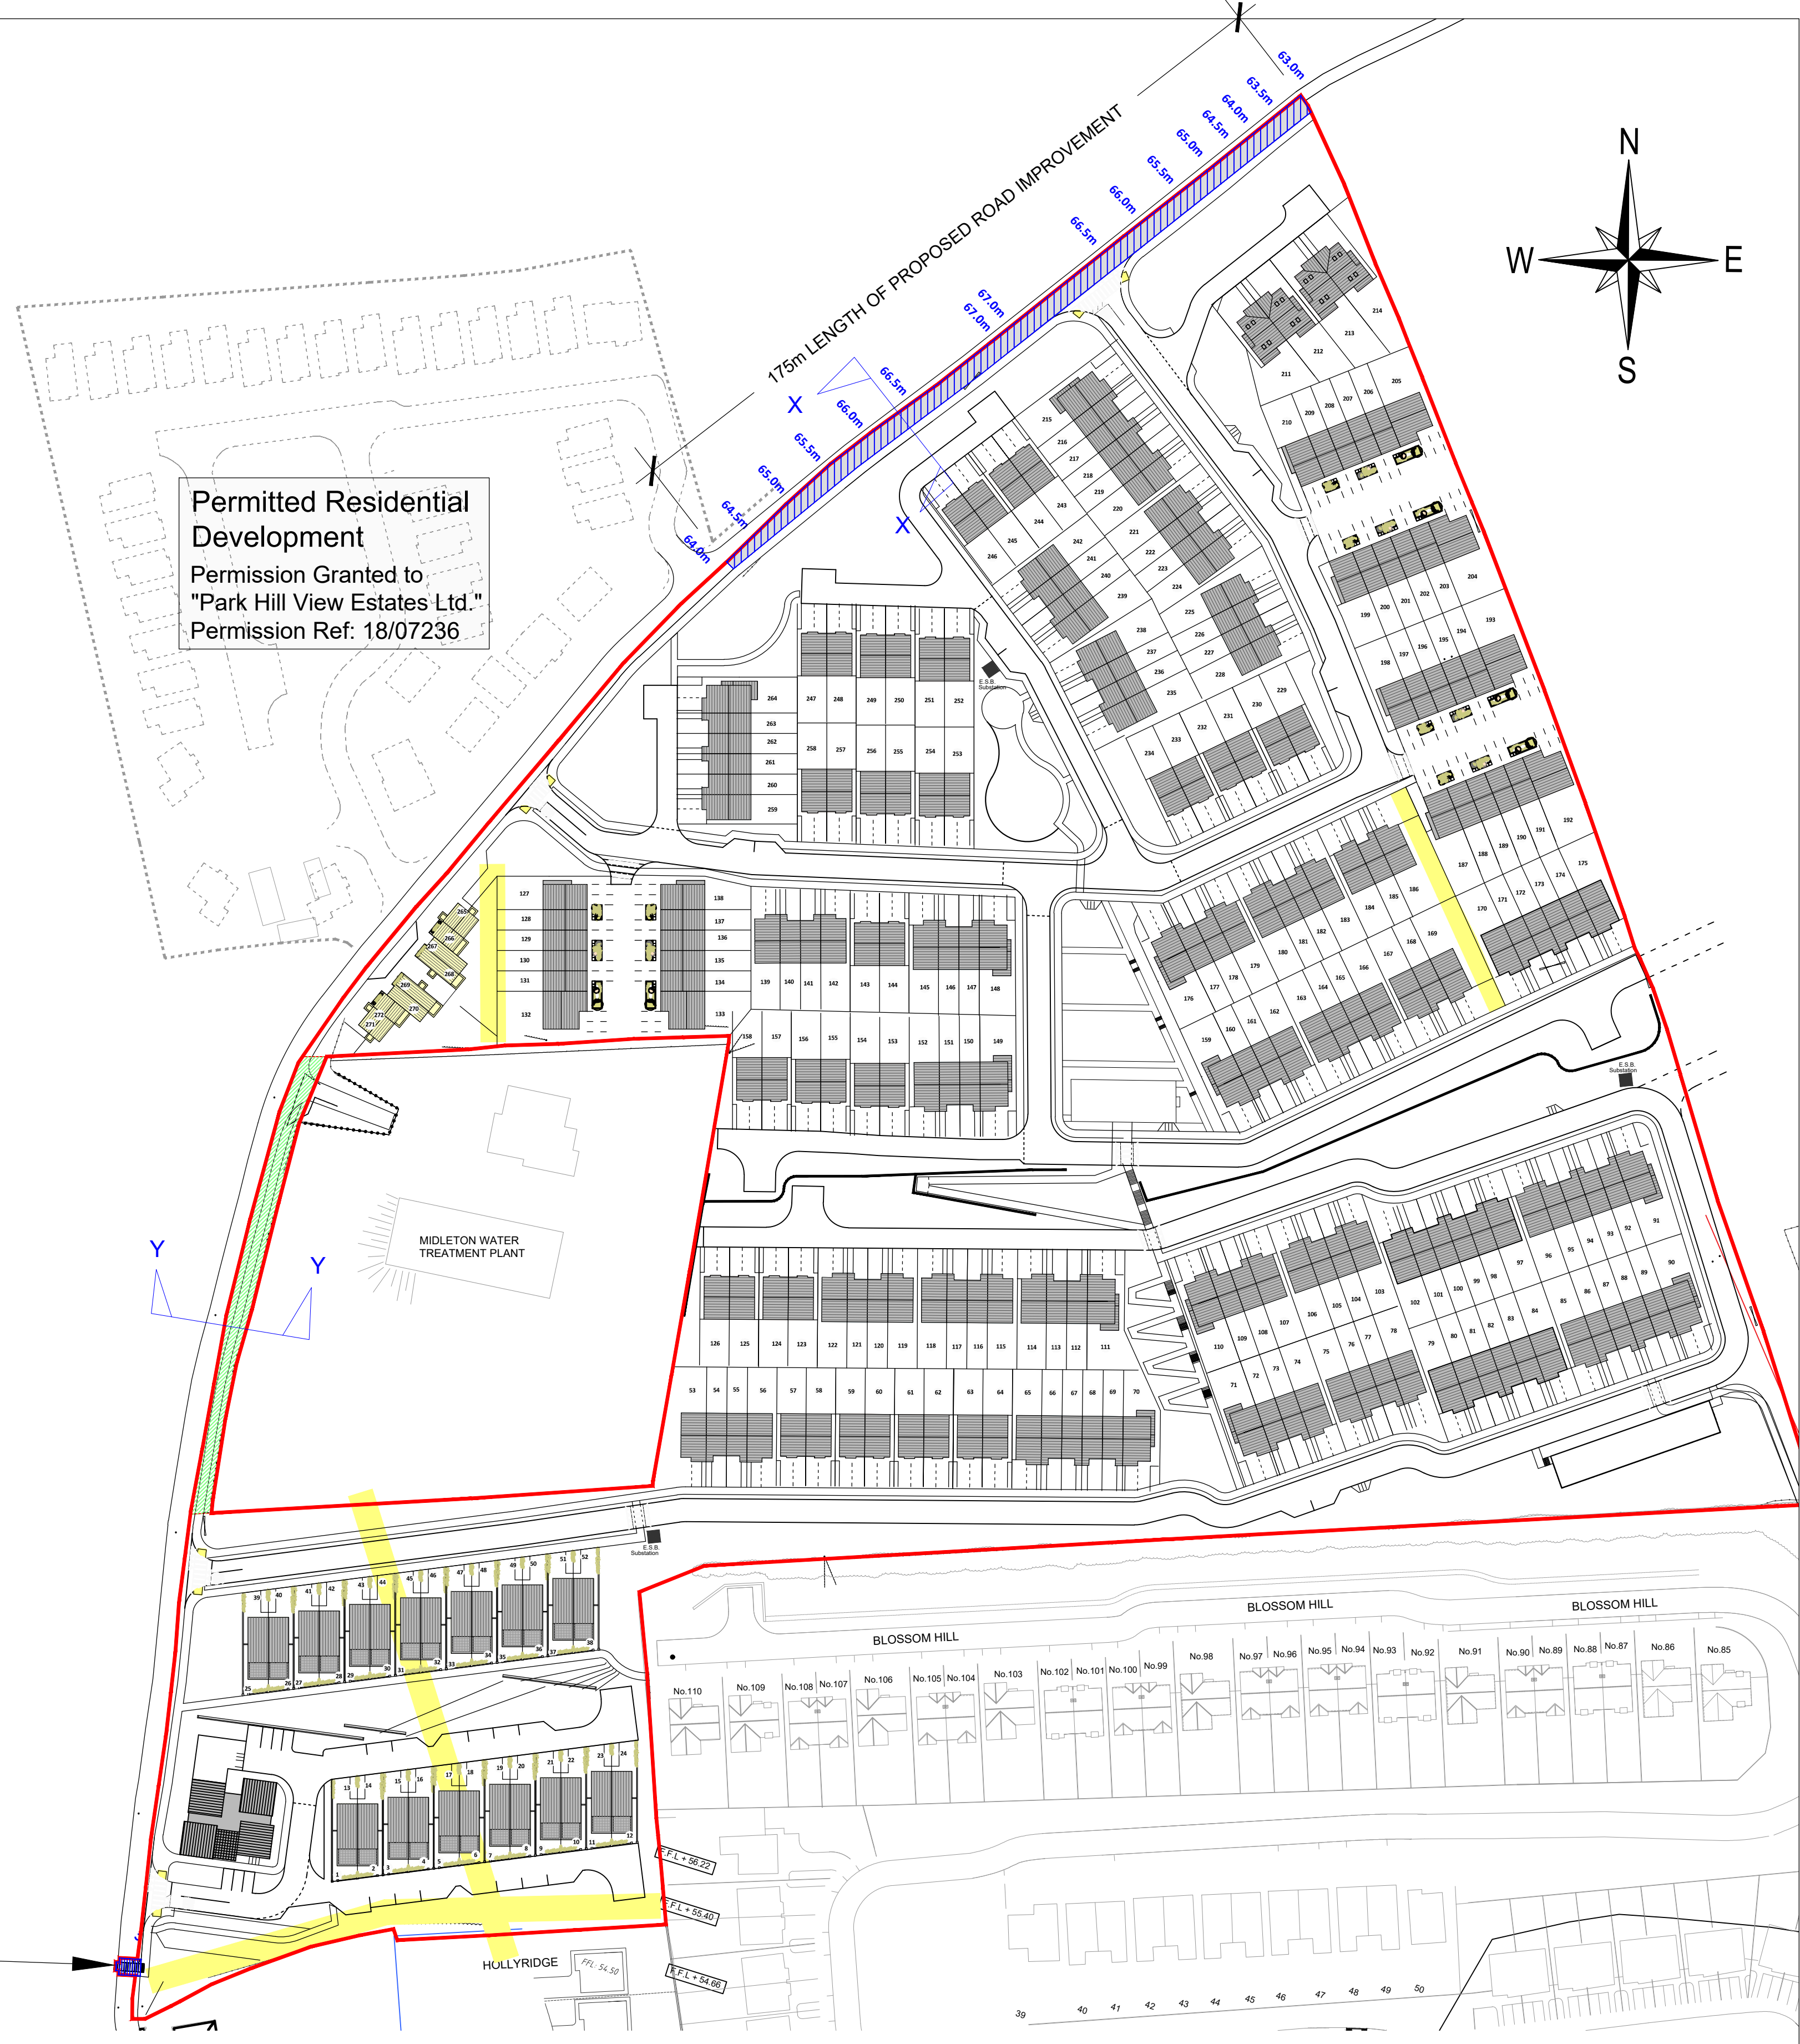

PROPOSED SITE LAYOUT PLAN
Scale 1 : 1000

Notes:

1. This drawing is for the purpose of the stage indicated only. - If in doubt ask.
2. Do not scale, figured dimensions only to be taken.
3. Engineer/Architect to be informed of any discrepancies before work proceeds.
4. Contractor to check all dimensions and conditions on site before commencing works.
5. Drawing to be read in conjunction with current Building Regulations.
6. All components and materials to be installed fully in accordance with manufacturers instructions.

PROPOSED PUBLIC ROAD WIDENING

LAND UNDER OWNERSHIP OF IRISH WATER NEW FOOTPATH

Rev	Date	Description	Drawn	Chkd
A	09-10-2023	ISSUED FOR PLANNING APPLICATION	JB	BOK/GF

BRIAN O'KENNEDY & ASSOCIATES LTD
ENGINEERS & ARCHITECTS
Shannon House, Church Road, Douglas, Co Cork
Tel: 021-4899854
Fax: 021-4899854
Email: info@bok.ie
Web: www.bok.ie

ENGINEERING | ARCHITECTURE | ASSIGNED CERTIFIERS
FIRE CERTIFICATES | DMC | PSDP | CONSERVATION

GENERAL NOTE:
This drawing is the property of Brian O'Kennedy & Associates. Copyright is reserved. The drawing shall not be copied, reproduced or otherwise used without the consent of Brian O'Kennedy & Associates.

CastleRock Homes

Drawing Status: **LRD PLANNING APPLICATION**
Client: CASTLE ROCK HOMES MIDLETON LTD.
Project: RESIDENTIAL DEVELOPMENT - BROOMFIELD MIDLETON
Drawing: PROPOSED SITE LAYOUT PLAN
Scale: 1:1000 @ A1
Drawing number: **22/6732-P-1113**
Rev: A
Drawn: JB
Chkd: GF