


SECTION L4 - THROUGH LINEAR AMENITY, WESTERN SIDE



SECTION L5 - THROUGH LINEAR AMENITY, EASTERN SIDE

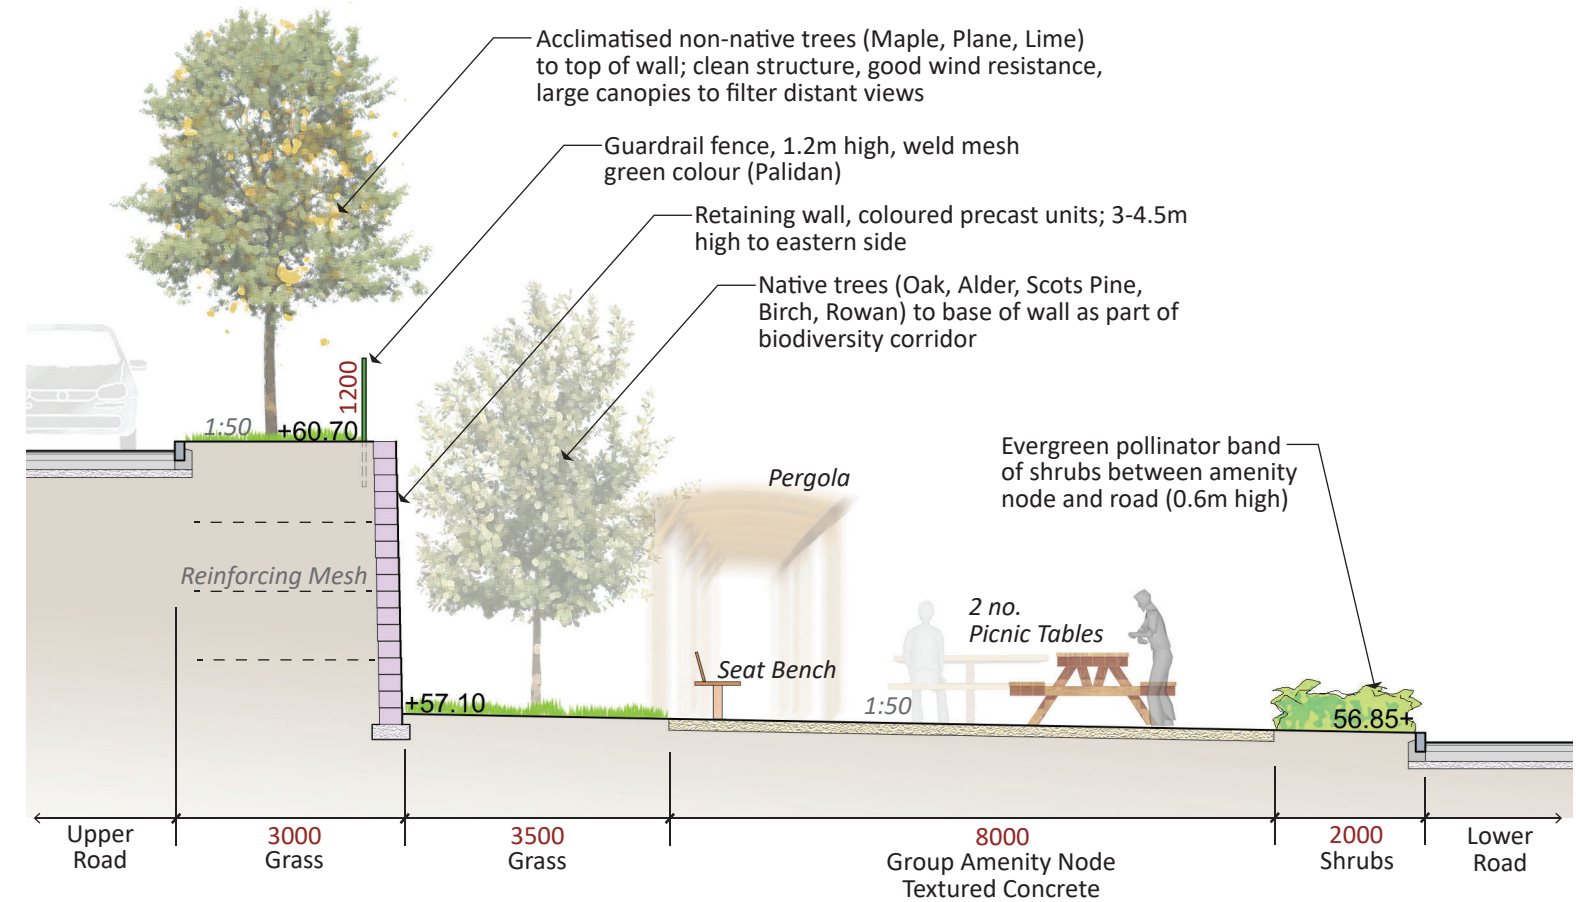