



**SITE SECTION A-A**  
Scale 1 : 500

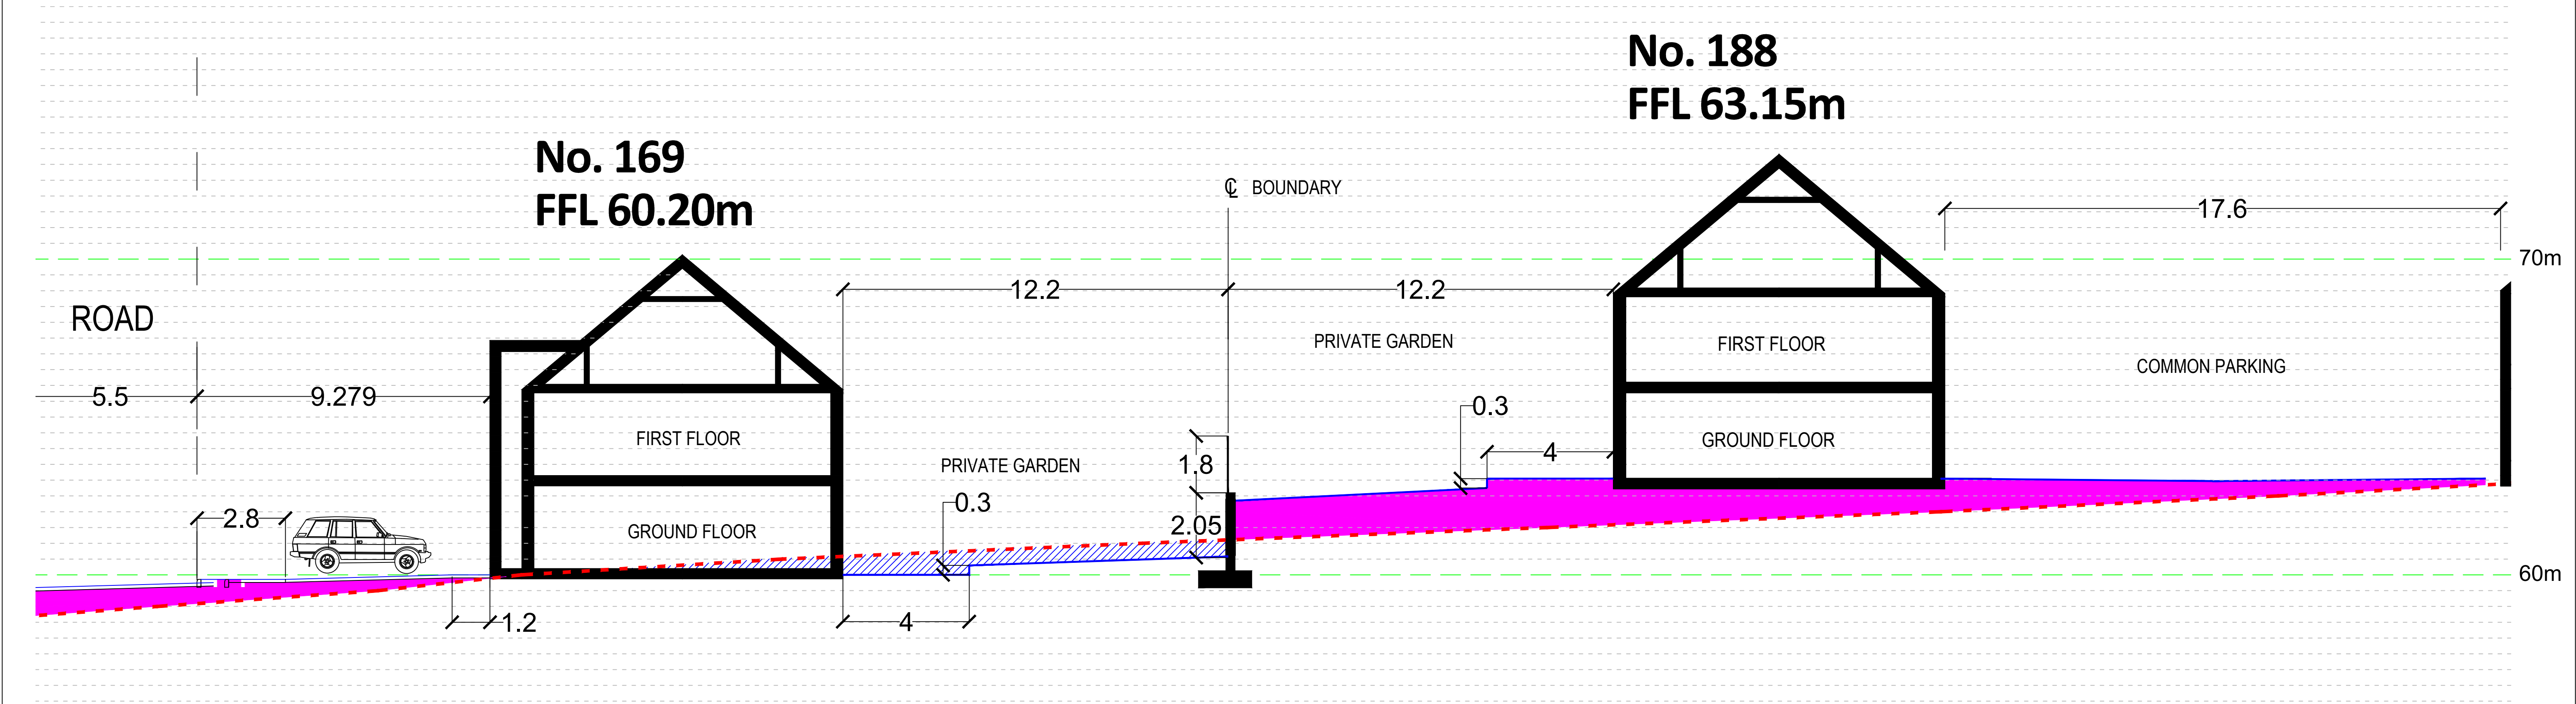

**SITE SECTION A-A (part 4)**  
Scale 1 : 100

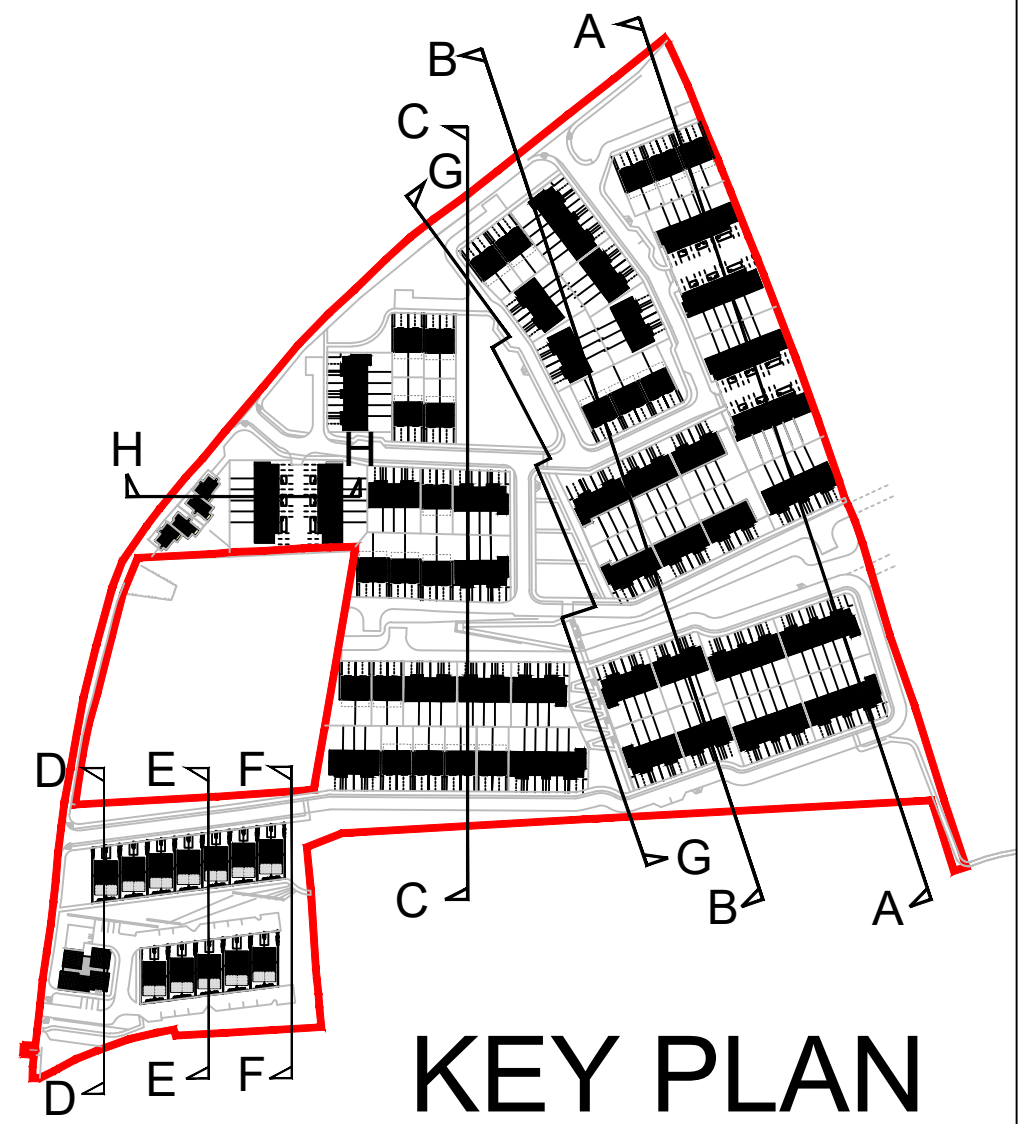

**KEY PLAN**



**Notes:**

- This drawing is for the purpose of the stage indicated only. - If in doubt ask.
- Do not scale, figured dimensions only to be taken.
- Engineer/Architect to be informed of any discrepancies before work proceeds.
- Contractor to check all dimensions and conditions on site before commencing works.
- Drawing to be read in conjunction with current Building Regulations.
- All components and materials to be installed fully in accordance with manufacturers instructions.

**Legend:**

- SITE BOUNDARY
- EXISTING GROUND LEVEL
- PROPOSED LEVELS
- PROPOSED FILL
- PROPOSED EXCAVATION

REFER TO DRAWING 22/6372-P-1200 FOR OVERVIEW OF SITE SECTIONS

REFER TO DRAWING 22/6372-P-1110 FOR RETAINING WALL DETAILS

Rev	Date	Description	Drawn	Chkd
A	09-10-2023	ISSUED FOR PLANNING APPLICATION	JB	BOK/GF
B	27-02-2024	ISSUED FOR FURTHER INFORMATION	G.F.	BOK

**BRIAN O'KENNEDY & ASSOCIATES LTD**  
ENGINEERS & ARCHITECTS

Shannon House,  
Church Road,  
Douglas,  
Co. Cork

Tel: 021-4899854  
Fax: 021-4899854  
Email: info@bok.ie  
Web: www.bok.ie

ENGINEERING | ARCHITECTURE | ASSIGNED CERTIFIERS  
FIRE CERTIFICATES | DMC | PRDF | CONSERVATION

GENERAL NOTE:  
This drawing is the property of Brian O'Kennedy & Associates.  
Copyright is reserved. The drawing shall not be copied, reproduced or  
otherwise used without the consent of Brian O'Kennedy & Associates.

Drawing Status:  
**LRD PLANNING APPLICATION**

Client: CASTLE ROCK HOMES MIDDLETON LTD.

Project: RESIDENTIAL DEVELOPMENT - BROOMFIELD MIDDLETON

Drawing: PROPOSED SITE SECTION A-A  
PART 4

Drawing number:  
**22/6372-P-1204**

Rev: **B**  
JB  
GF