



SITE SECTION A-A
Scale 1 : 500

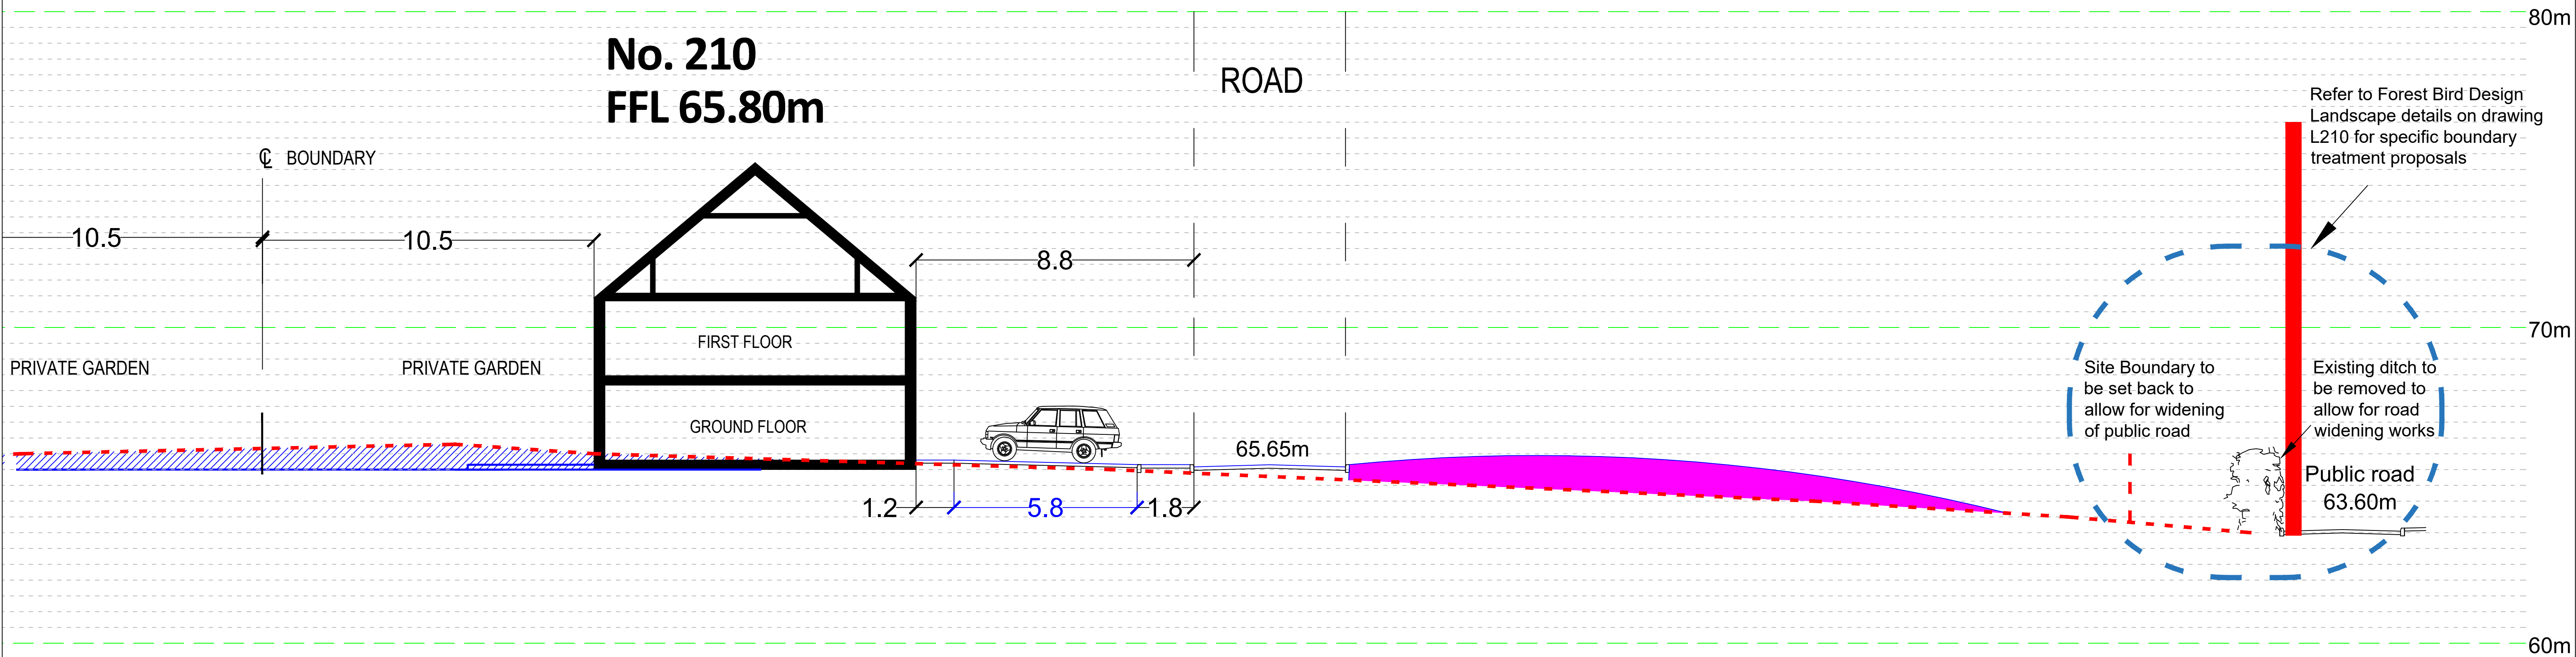

SITE SECTION A-A (part 6)
Scale 1 : 100

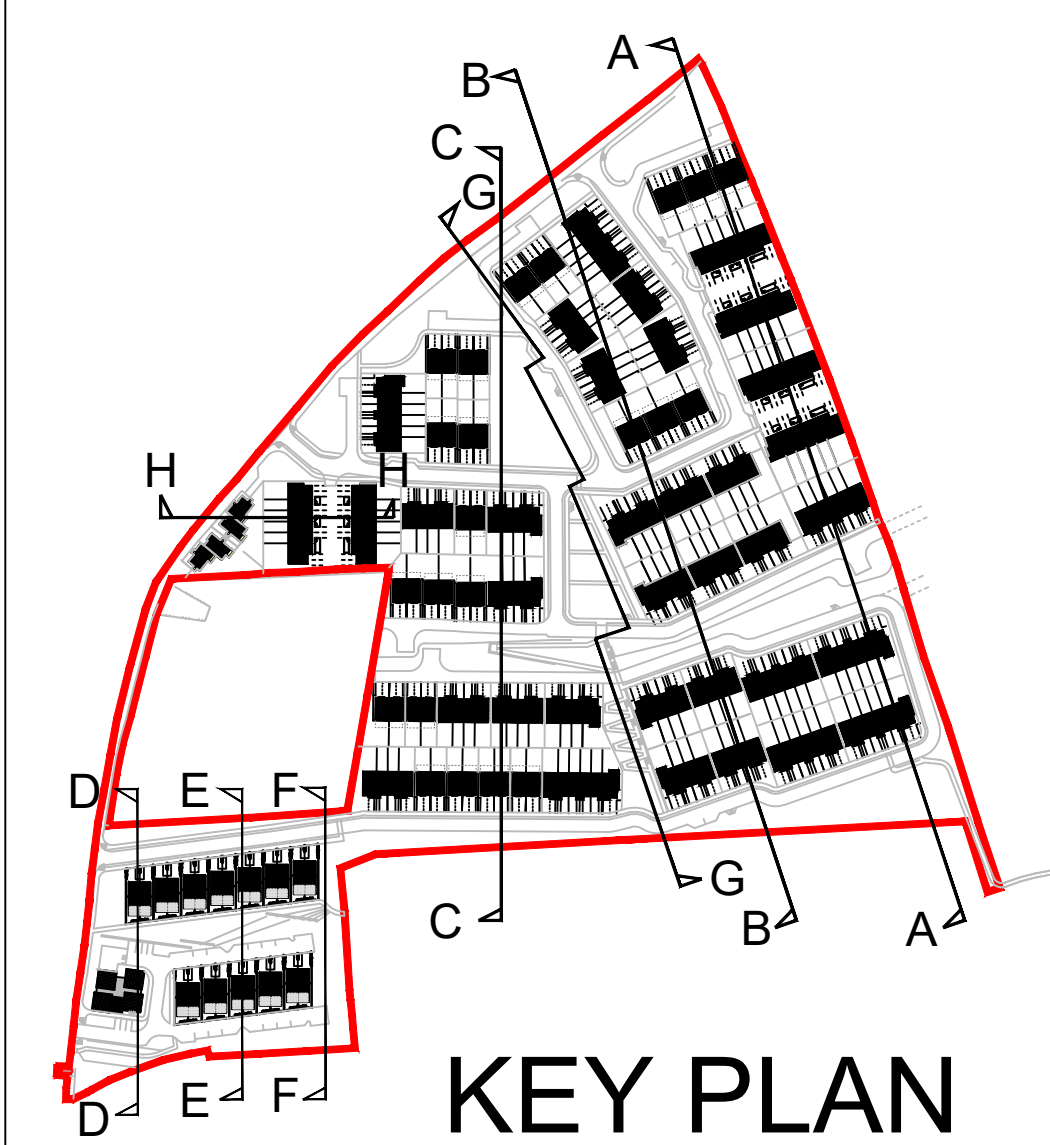

KEY PLAN

Notes:

- This drawing is for the purpose of the stage indicated only. - If in doubt ask.
- Do not scale, figured dimensions only to be taken.
- Engineer/Architect to be informed of any discrepancies before work proceeds.
- Contractor to check all dimensions and conditions on site before commencing works.
- Drawing to be read in conjunction with current Building Regulations.
- All components and materials to be installed fully in accordance with manufacturers instructions.

LEGEND

	SITE BOUNDARY		PROPOSED FILL
	EXISTING GROUND LEVEL		PROPOSED EXCAVATION
	PROPOSED LEVELS		

REFER TO DRAWING 22/6372-P-1200 FOR OVERVIEW OF SITE SECTIONS

REFER TO DRAWING 22/6372-P-1110 FOR RETAINING WALL DETAILS

Rev	Date	Description	Drawn	Chk'd
A	09-10-2023	ISSUED FOR PLANNING APPLICATION	JB	BOK/GF
B	27-02-2024	ISSUED FOR FURTHER INFORMATION	G.F.	BOK

BRIAN O'KENNEDY & ASSOCIATES LTD
ENGINEERS & ARCHITECTS

Shannon House,
Church Road,
Douglas,
Co. Cork

Tel: 021-4899854
Fax: 021-4899854
Email: info@bok.ie
Web: www.bok.ie

REGISTERED ENGINEER
REGISTERED ARCHITECT
REGISTERED PLANNING
REGISTERED CONSERVATION

GENERAL NOTE:
This drawing is the property of Brian O'Kennedy & Associates.
Copyright is reserved. The drawing shall not be copied, reproduced or
otherwise used without the consent of Brian O'Kennedy & Associates.

Drawing Status:	
LRD PLANNING APPLICATION	
Client: CASTLE ROCK HOMES MIDLETON LTD.	
Project: RESIDENTIAL DEVELOPMENT - BROOMFIELD MIDLETON	
Drawing: PROPOSED SITE SECTION A-A PART 6	Date: 03-01-2023 Scale: 1:100 @ A1
Drawing number: 22/6372-P-1206	Rev: B Drawn: JB Chk'd: GF

