

PART 1

PART 2


PART 3

PART 4

PART 5


SITE SECTION C-C

Scale 1 : 500

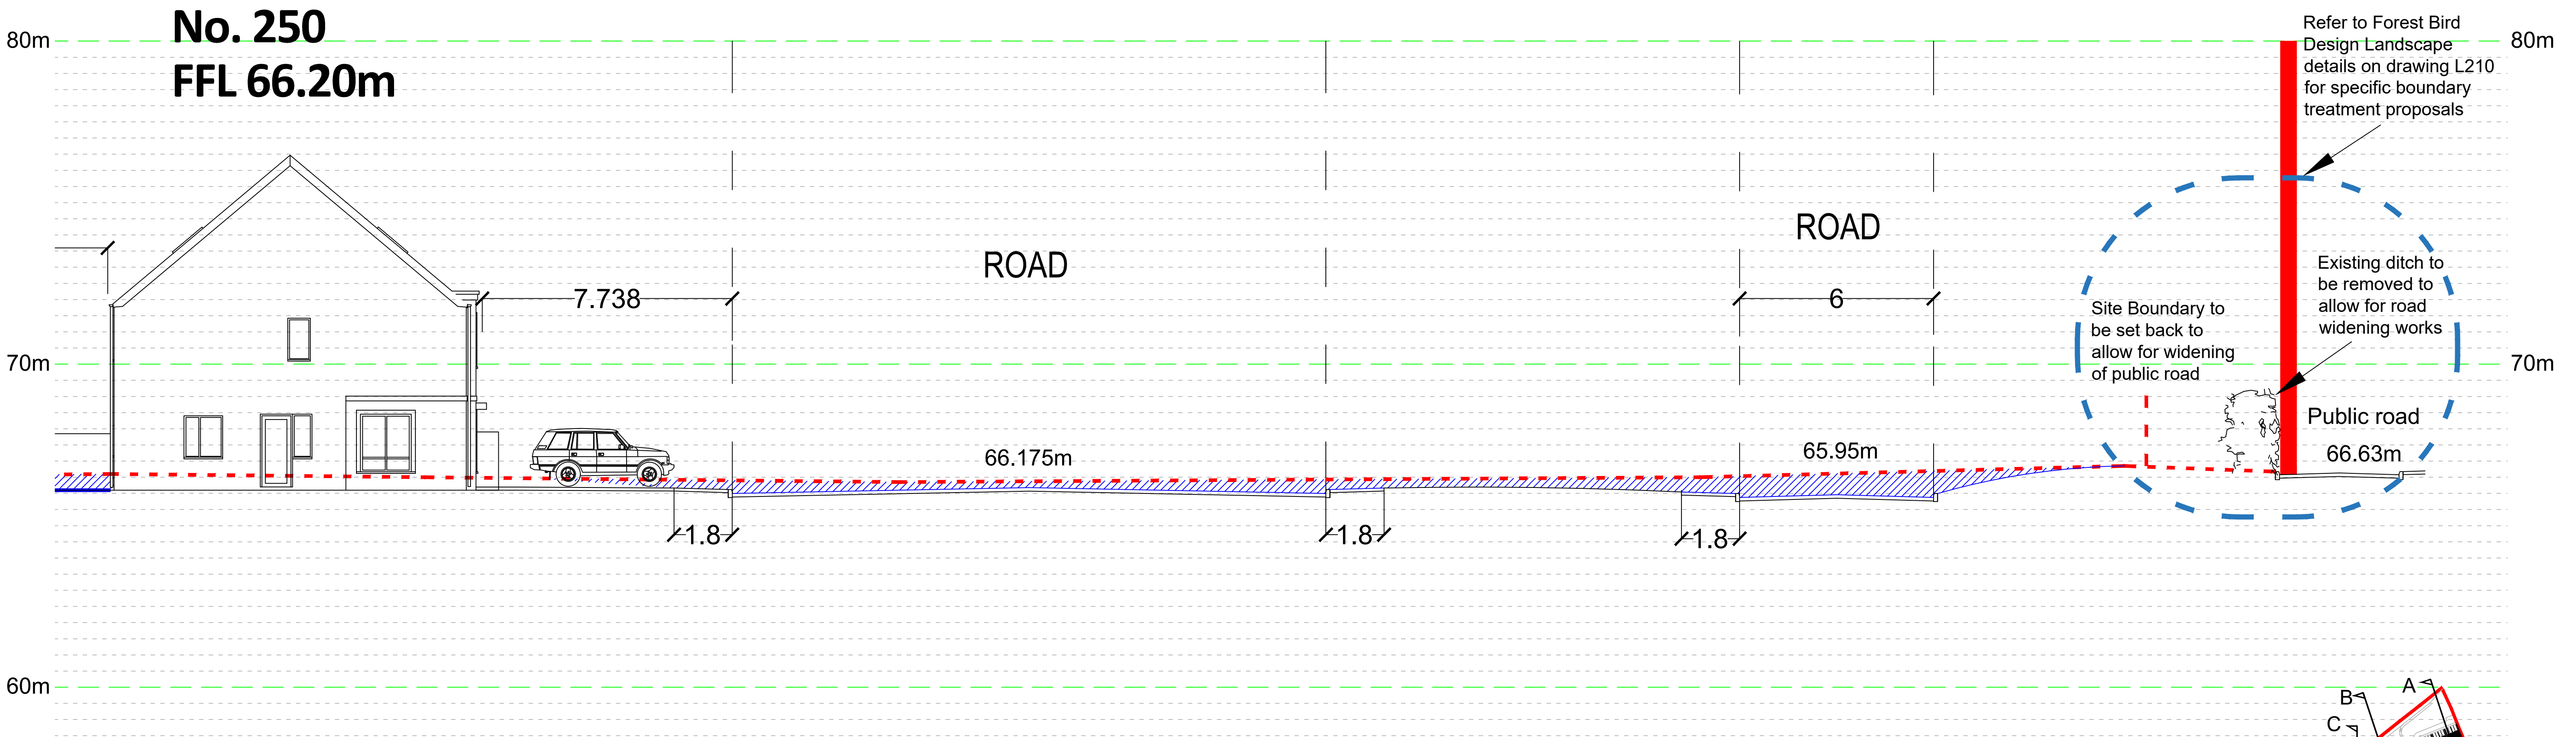

SITE SECTION C-C (part 5)

Scale 1 : 100

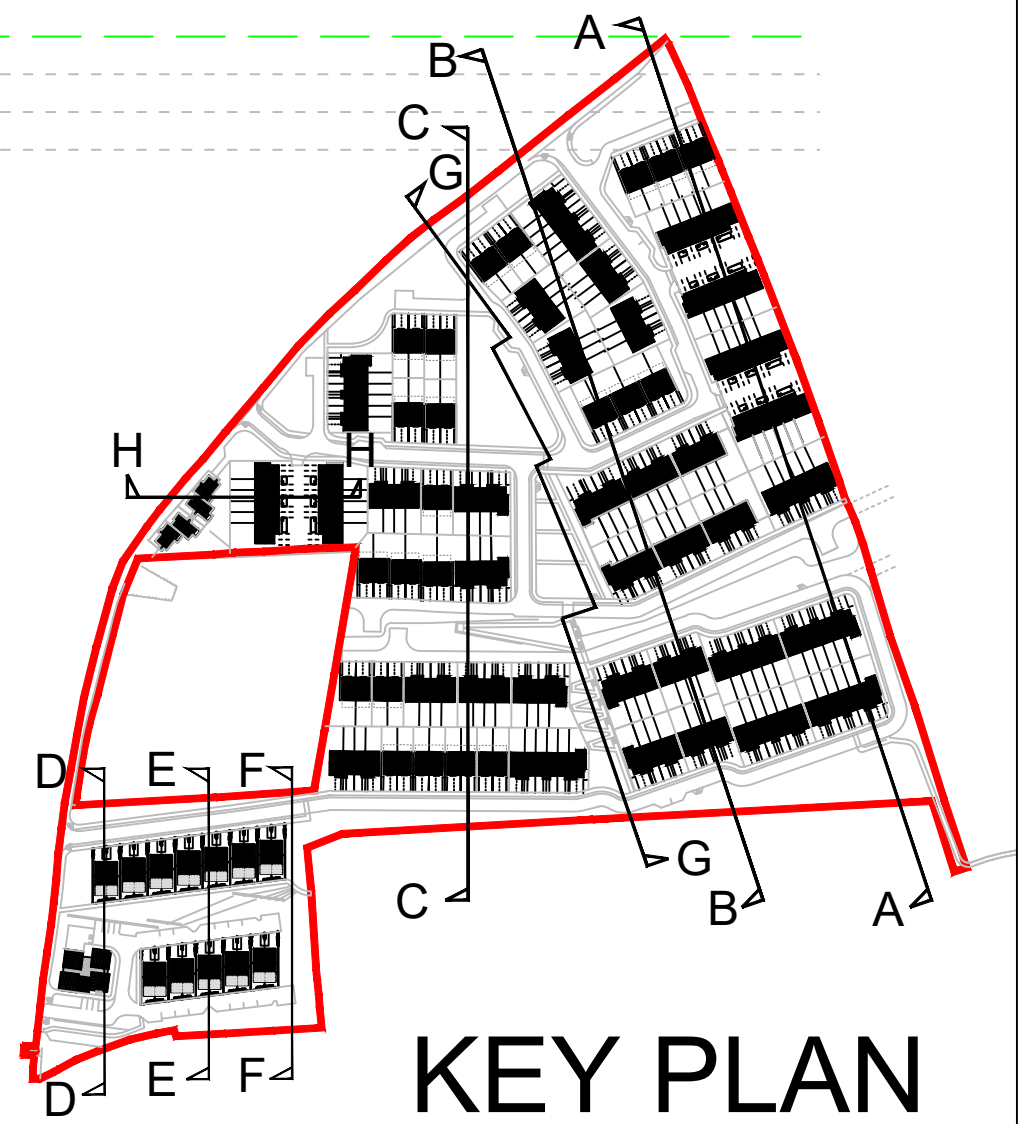

KEY PLAN



Notes:
1. This drawing is for the purpose of the stage indicated only. - If in doubt ask.
2. Do not scale, figured dimensions only to be taken.
3. Engineer/Architect to be informed of any discrepancies before work proceeds.
4. Contractor to check all dimensions and conditions on site before commencing works.
5. Drawing to be read in conjunction with current Building Regulations.
6. All components and materials to be installed fully in accordance with manufacturers instructions.

- SITE BOUNDARY
- EXISTING GROUND LEVEL
- PROPOSED LEVELS

- PROPOSED FILL
- PROPOSED EXCAVATION

REFER TO DRAWING 22/6372-P-1200
FOR OVERVIEW OF SITE SECTIONS

REFER TO DRAWING 22/6372-P-1110
FOR RETAINING WALL DETAILS

Rev	Date	Description	Drawn	Chk'd
A	09-10-2023	ISSUED FOR PLANNING APPLICATION	JB	BOK/GF
B	27-02-2024	ISSUED FOR FURTHER INFORMATION	G.F.	BOK

BRIAN O'KENNEDY & ASSOCIATES LTD
ENGINEERS IRELAND
Shannon House, Church Road, Douglas, Co. Cork
Tel: 021-4899854
Fax: 021-4899854
Email: info@bok.ie
Web: www.bok.ie
ENGINEERING | ARCHITECTURE | ASSIGNED CERTIFIERS
DRIVE CERTIFICATES | DMC | PSDP | CONSERVATION
GENERAL NOTE:
This drawing is the property of Brian O'Kennedy & Associates. Copyright is reserved. The drawing shall not be copied, reproduced or otherwise used without the consent of Brian O'Kennedy & Associates.

Drawing Status: LRD PLANNING APPLICATION			
Client: CASTLE ROCK HOMES MIDDLETON LTD.			
Project: RESIDENTIAL DEVELOPMENT - BROOMFIELD MIDDLETON			
Drawing: PROPOSED SITE SECTION C-C (PART 5)		Date: 03-01-2023 Scale: 1:100 @ A1	
Drawing number: 22/6372-P-1216		Rev:	Drawn/Chk'd:
		B	JB GF