


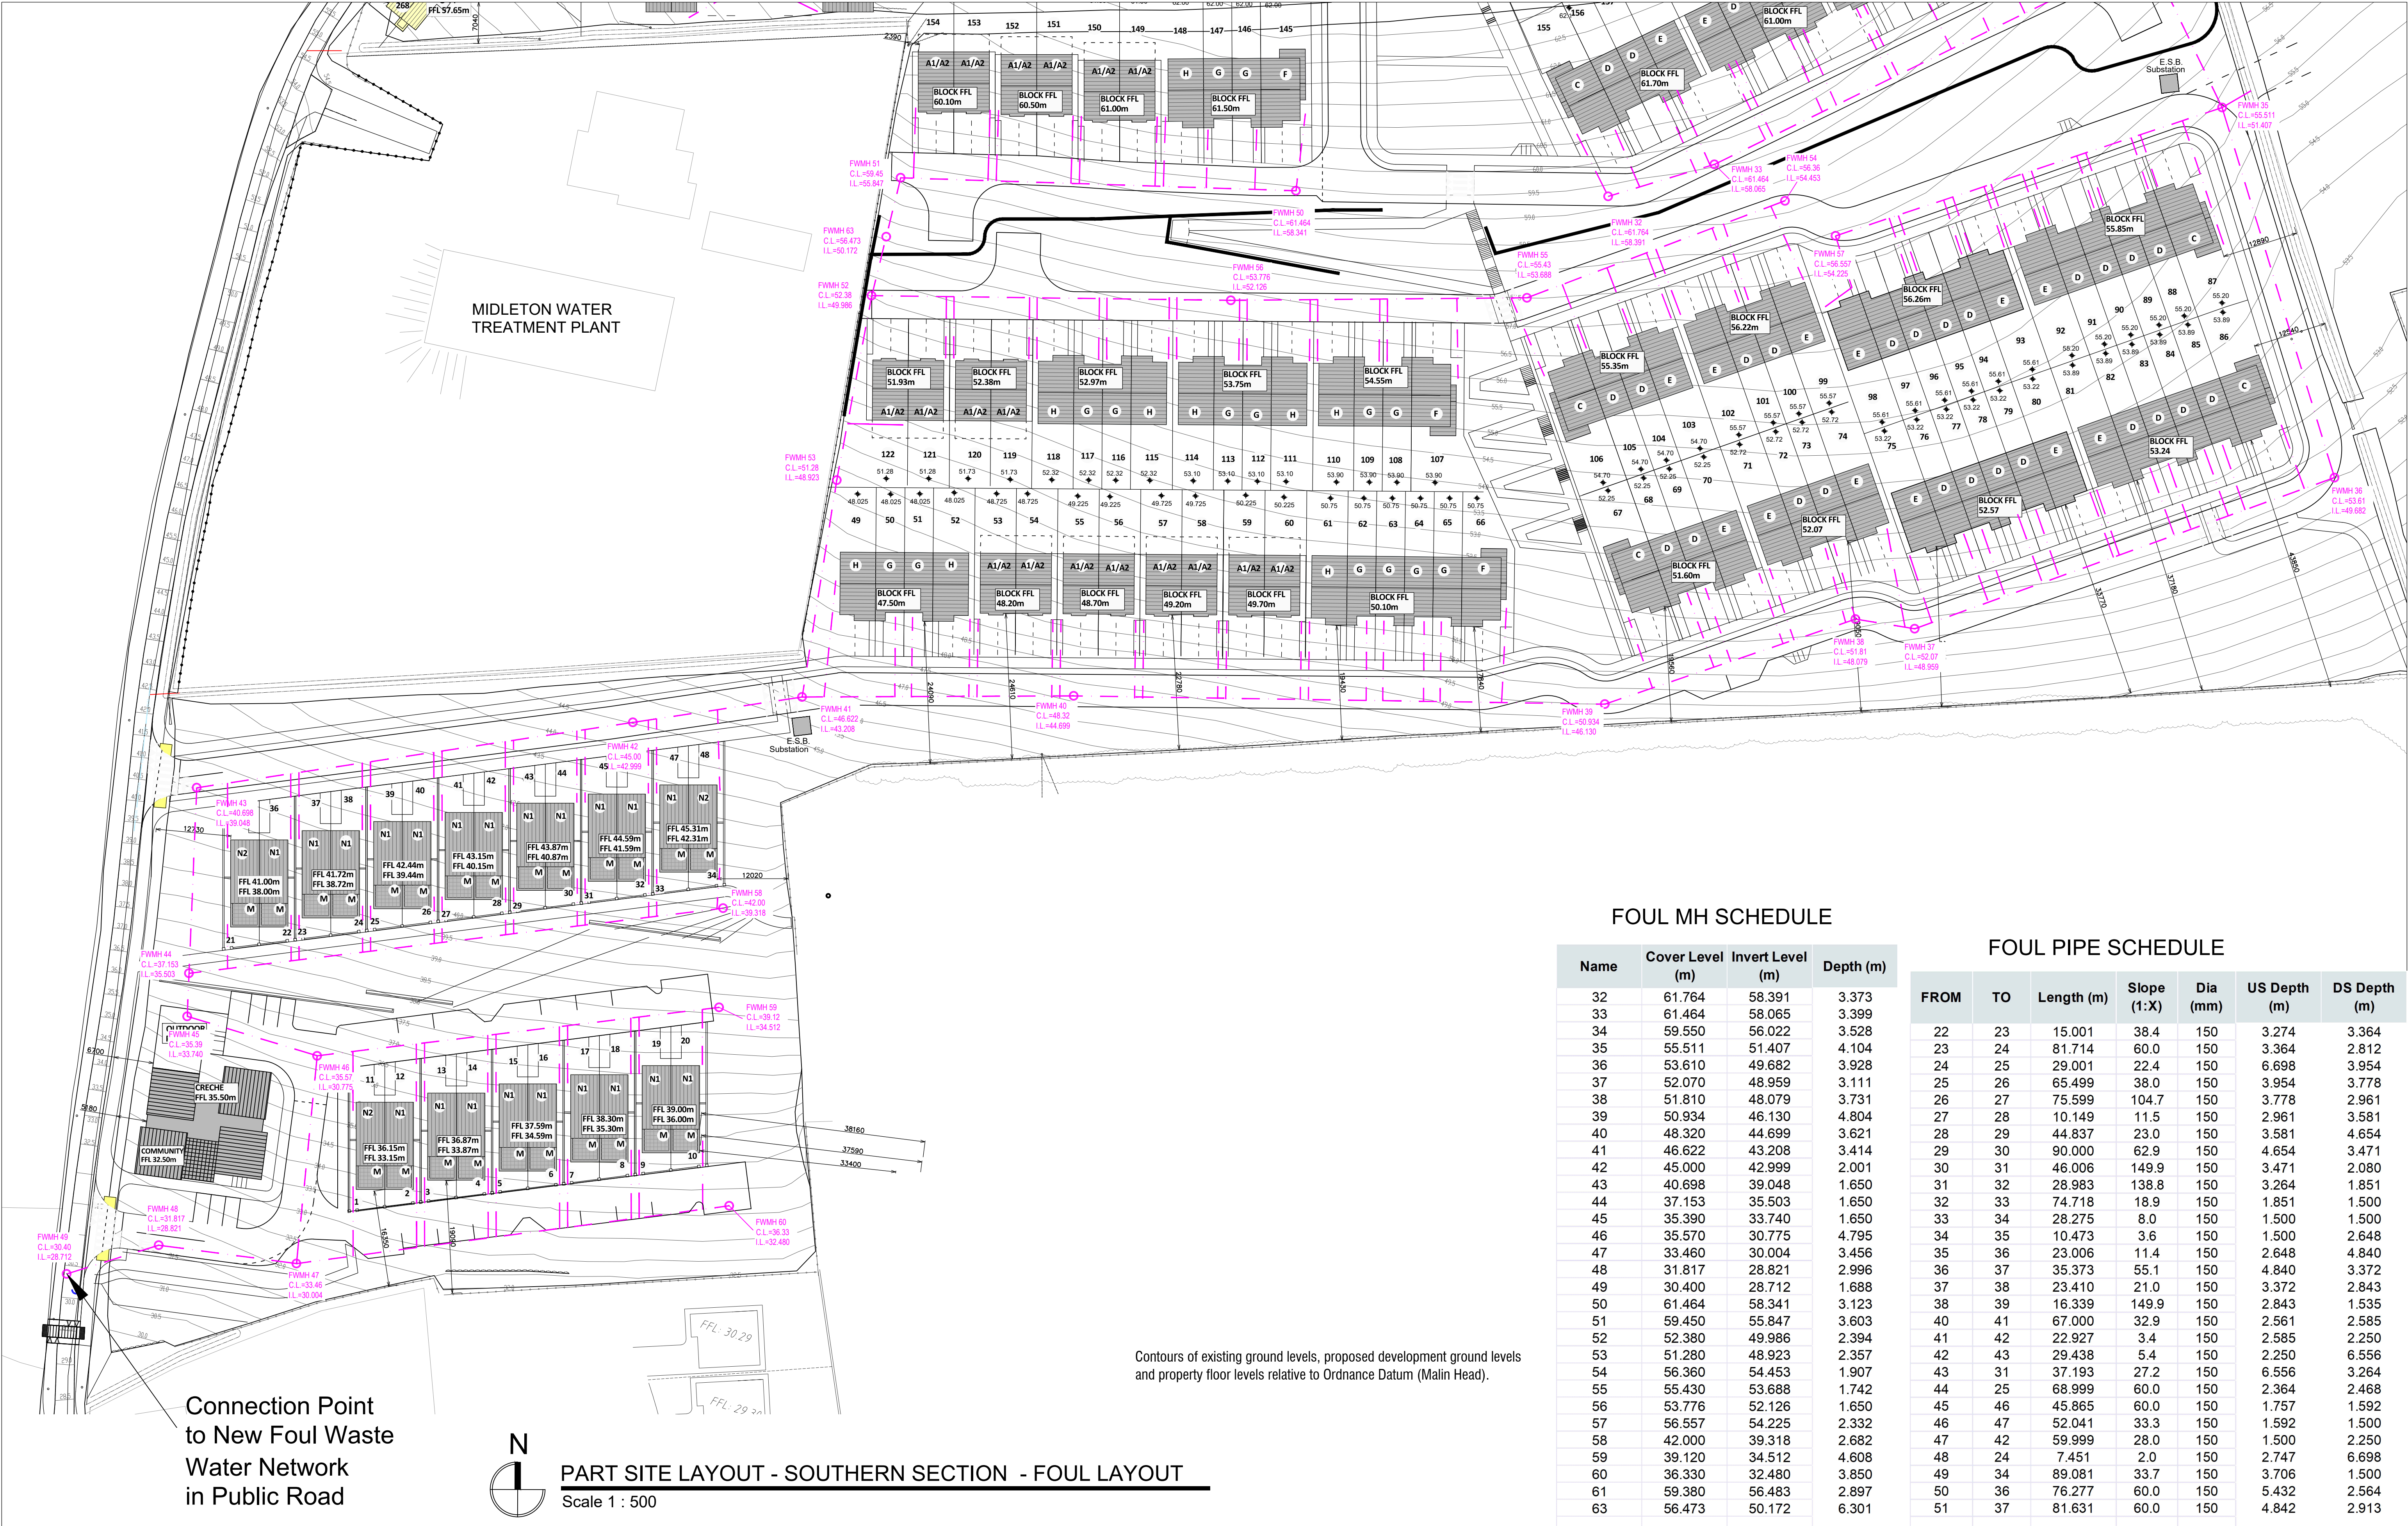

FOUL MH SCHEDULE


Name	Cover Level (m)	Invert Level (m)	Depth (m)
32	61.764	58.391	3.373
33	61.464	58.065	3.399
34	59.550	56.022	3.528
35	55.511	51.407	4.104
36	53.610	49.682	3.928
37	52.070	48.959	3.111
38	51.810	48.079	3.731
39	50.934	46.130	4.804
40	48.320	44.699	3.621
41	46.622	43.208	3.414
42	45.000	42.999	2.001
43	40.698	39.048	1.650
44	37.153	35.503	1.650
45	35.390	33.740	1.650
46	35.570	30.775	4.795
47	33.460	30.004	3.456
48	31.817	28.821	2.996
49	30.400	28.712	1.688
50	61.464	58.341	3.123
51	59.450	55.847	3.603
52	52.380	49.986	2.394
53	51.280	48.923	2.357
54	56.360	54.453	1.907
55	55.430	53.688	1.742
56	53.776	52.126	1.650
57	56.557	54.225	2.332
58	42.000	39.318	2.682
59	39.120	34.512	4.608
60	36.330	32.480	3.850
61	59.380	56.483	2.897
63	56.473	50.172	6.301

FOUL PIPE SCHEDULE

FROM	TO	Length (m)	Slope (1:X)	Dia (mm)	US Depth (m)	DS Depth (m)
22	23	15.001	38.4	150	3.274	3.364
23	24	81.714	60.0	150	3.364	2.812
24	25	29.001	22.4	150	6.698	3.954
25	26	65.499	38.0	150	3.954	3.778
26	27	75.599	104.7	150	3.778	2.961
27	28	10.149	11.5	150	2.961	3.581
28	29	44.837	23.0	150	3.581	4.654
29	30	90.000	62.9	150	4.654	3.471
30	31	46.006	149.9	150	3.471	2.080
31	32	28.983	138.8	150	3.264	1.851
32	33	74.718	18.9	150	1.851	1.500
33	34	28.275	8.0	150	1.500	1.500
34	35	10.473	3.6	150	1.500	2.648
35	36	23.006	11.4	150	2.648	4.840
36	37	35.373	55.1	150	4.840	3.372
37	38	23.410	21.0	150	3.372	2.843
38	39	16.339	149.9	150	2.843	1.535
40	41	67.000	32.9	150	2.561	2.585
41	42	22.927	3.4	150	2.585	2.250
42	43	29.438	5.4	150	2.250	6.556
43	31	37.193	27.2	150	6.556	3.264
44	25	68.999	60.0	150	2.364	2.468
45	46	45.865	60.0	150	1.757	1.592
46	47	52.041	33.3	150	1.592	1.500
47	42	59.999	28.0	150	1.500	2.250
48	24	7.451	2.0	150	2.747	6.698
49	34	89.081	33.7	150	3.706	1.500
50	36	76.277	60.0	150	5.432	2.564
51	37	81.631	60.0	150	4.842	2.913

Contours of existing ground levels, proposed development ground levels and property floor levels relative to Ordnance Datum (Malin Head).

Connection Point to New Foul Waste Water Network in Public Road

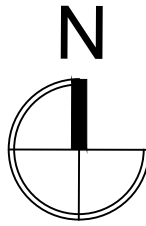

PART SITE LAYOUT - SOUTHERN SECTION - FOUL LAYOUT
Scale 1 : 500

Notes:
1. This drawing is for the purpose of the stage indicated only - If in doubt ask.
2. Do not scale, figured dimensions only to be taken.
3. Engineer/Architect to be informed of any discrepancies before work proceeds.
4. Contractor to check all dimensions and conditions on site before commencing works.
5. Drawing to be read in conjunction with current Building Regulations.
6. All components and materials to be installed fully in accordance with manufacturers instructions.

NOTE:-
ALL FOUL SEWER PIPES TO BE MINIMUM 150mm Ø
FOUL SEWERS PIPE MATERIAL IS TO BE UN-PLASTICIZED POLYVINYLCHLORIDE PVC-U PIPES AND FITTINGS IN ACCORDANCE WITH IS424.
CONCRETE: TO IS EN 1916 (2002), BS 5911, PART 1 (2002-2010) AND IS 6 (2004).
THERMOPLASTIC STRUCTURED WALL PIPES: TO IS EN 13476 (2007/2009) (SN8 STIFFNESS CLASS).
UNPLASTICISED PVC: TO IS EN 1401 (2009-2012) (SN8 STIFFNESS CLASS).

FWMH 03
C.L.=51.45
I.L.=50.364

Proposed Foul Sewer and Manhole

Rev	Date	Description	Drawn	Chk'd
A	09/10/2023	ISSUED FOR PLANNING APPLICATION	JB	BOK/GF
B	27/02/2024	ISSUED FOR FURTHER INFORMATION	G.F.	BOK

BRIAN O'KENNEDY & ASSOCIATES LTD
Engineers+Architects
Shannon House, Church Road, Douglas, Co. Cork
Tel: 021-4899854 Fax: 021-4899854
Email: info@bok.ie Web: www.bok.ie
ENGINEERING | ARCHITECTURE | ASSIGNED CERTIFIERS
FIRE CERTIFICATES | DAC | PSOP | CONSERVATION
GENERAL NOTE:
This drawing is the property of Brian O'Kennedy & Associates. Copyright is reserved. The drawing shall not be copied, reproduced or otherwise used without the consent of Brian O'Kennedy & Associates.

Drawing Status:
LRD PLANNING APPLICATION
Client: B CASTLE ROCK HOMES MIDLETON LTD.
Project: RESIDENTIAL DEVELOPMENT - BROOMFIELD MIDLETON
Drawing: PROPOSED PART SITE LAYOUT PLAN
SOUTHERN SECTION - FOUL LAYOUT
Drawing number:
22/6732-P-1301
Rev: B
Date: 28-04-23
Scale: 1:500 @ A1
Drawn: Cnk'd
JB GF