


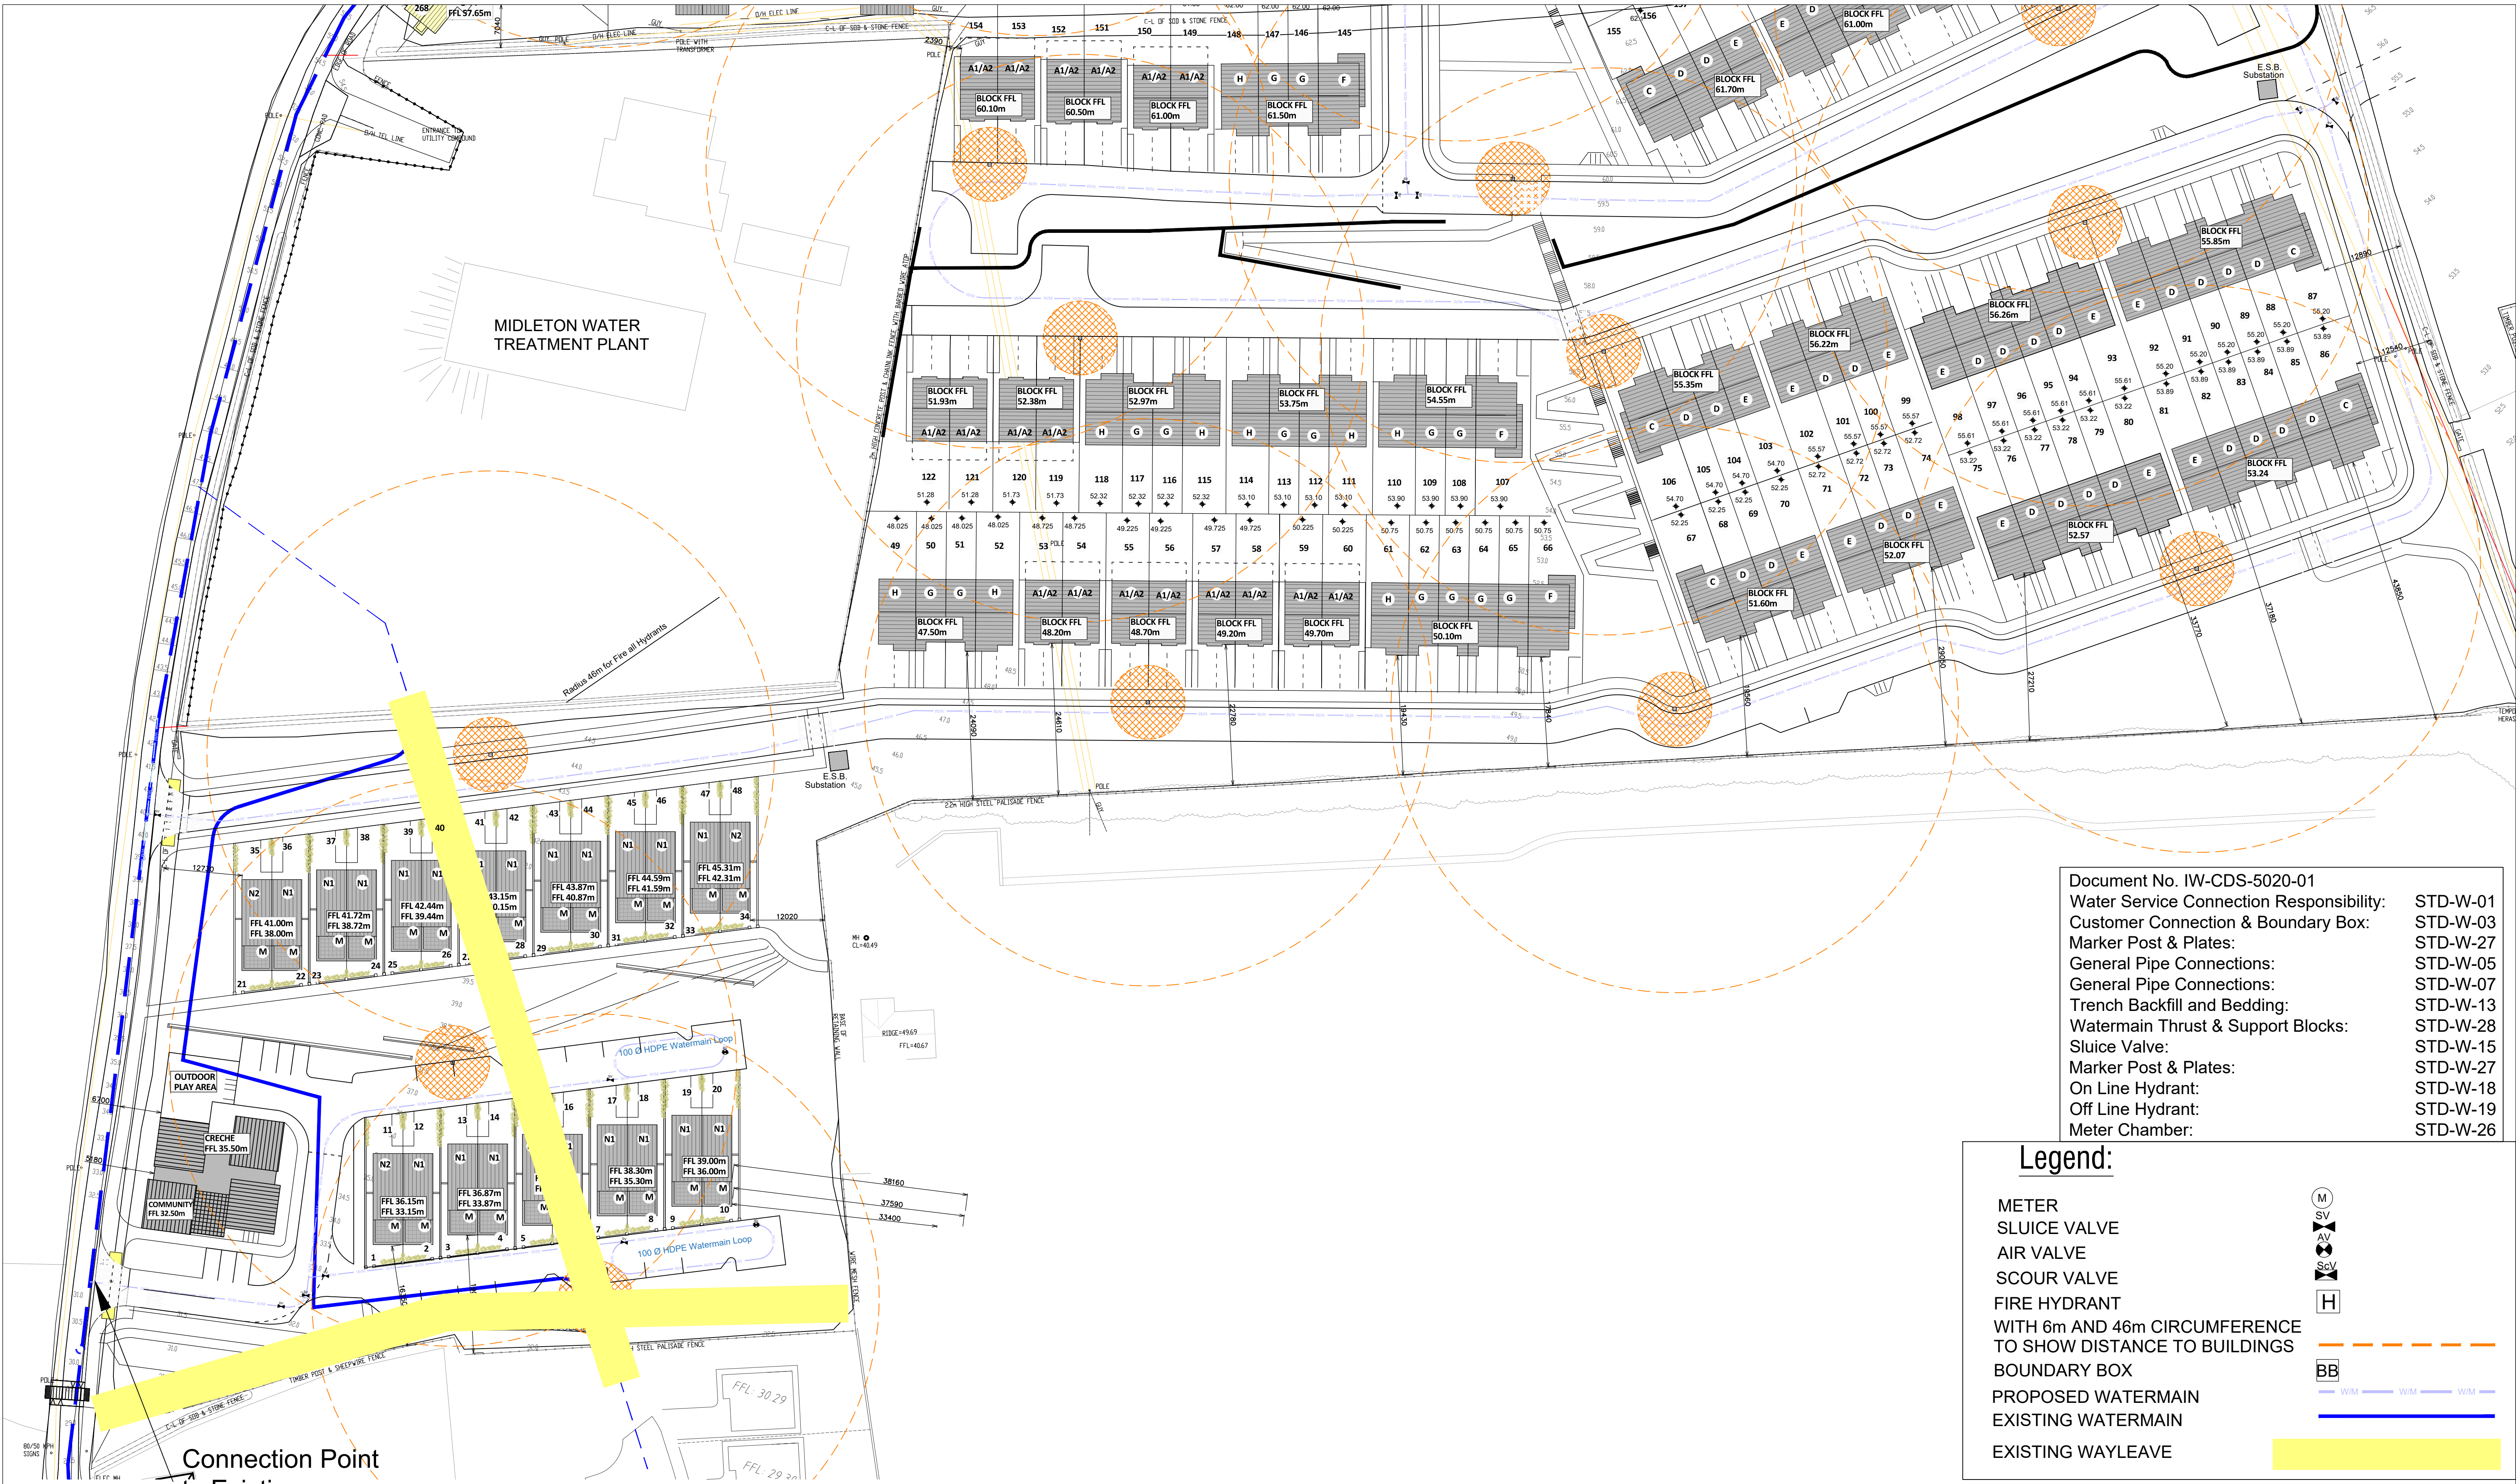

Document No. IW-CDS-5020-01	
Water Service Connection Responsibility:	STD-W-01
Customer Connection & Boundary Box:	STD-W-03
Marker Post & Plates:	STD-W-27
General Pipe Connections:	STD-W-05
General Pipe Connections:	STD-W-07
Trench Backfill and Bedding:	STD-W-13
Watermain Thrust & Support Blocks:	STD-W-28
Sluice Valve:	STD-W-15
Marker Post & Plates:	STD-W-27
On Line Hydrant:	STD-W-18
Off Line Hydrant:	STD-W-19
Meter Chamber:	STD-W-26

Legend:

METER	
SLUICE VALVE	
AIR VALVE	
SCOUR VALVE	
FIRE HYDRANT	
WITH 6m AND 46m CIRCUMFERENCE TO SHOW DISTANCE TO BUILDINGS	
BOUNDARY BOX	
PROPOSED WATERMAIN	
EXISTING WATERMAIN	
EXISTING WAYLEAVE	

Notes:

1. This drawing is for the purpose of the stage indicated only. - If in doubt ask.
2. Do not scale, figured dimensions only to be taken.
3. Engineer/Architect to be informed of any discrepancies before work proceeds.
4. Contractor to check all dimensions and conditions on site before commencing works.
5. Drawing to be read in conjunction with current Building Regulations.
6. All components and materials to be installed fully in accordance with manufacturers instructions.

Contours of existing ground levels, proposed development ground levels and property floor levels relative to Ordnance Datum (Malin Head).

Rev	Date	Description	Drawn	Chk'd
A	09-10-2023	ISSUED FOR PLANNING APPLICATION	JB	BOK/GF
B	27/02/2024	ISSUED FOR FURTHER INFORMATION	G.F.	BOK

BRIAN O KENNEDY & ASSOCIATES LTD
ENGINEERS I ARCHITECTS

Shannon House,
Church Road,
Douglas,
Co Cork

Tel: 021-4899554
Fax: 021-4899554
Email: info@bok.ie
Web: www.bok.ie

ENGINEERING | ARCHITECTURE | ASSIGNED CERTIFIERS
FIRE CERTIFICATES | DAC | PSDF | CONSERVATION

GENERAL NOTE:
This drawing is the property of Brian O'Kennedy & Associates.
Copyright is reserved. The drawing shall not be copied, reproduced or
otherwise used without the consent of Brian O'Kennedy & Associates.

Drawing Status:	LRD PLANNING APPLICATION
Client:	CASTLE ROCK HOMES MIDLETON LTD.
Project:	RESIDENTIAL DEVELOPMENT - BROOMFIELD MIDLETON
Drawing:	PROPOSED PART SITE LAYOUT PLAN SOUTHERN SECTION - WATERMAIN
Date:	28-04-23
Scale:	1:500 @ A1
Drawing number:	22/6732-P-1331
Rev:	B
Drawn/Chk'd:	JB GF